




44mm Yeovil 5x4


Architect name:	Thickness:	Type:	Project name:	Project No:	Year:	Page:
Gytis Buda	44mm	Standard	YEOVIL 5x4	-	2018	1 of 5

Walls and purlins positions

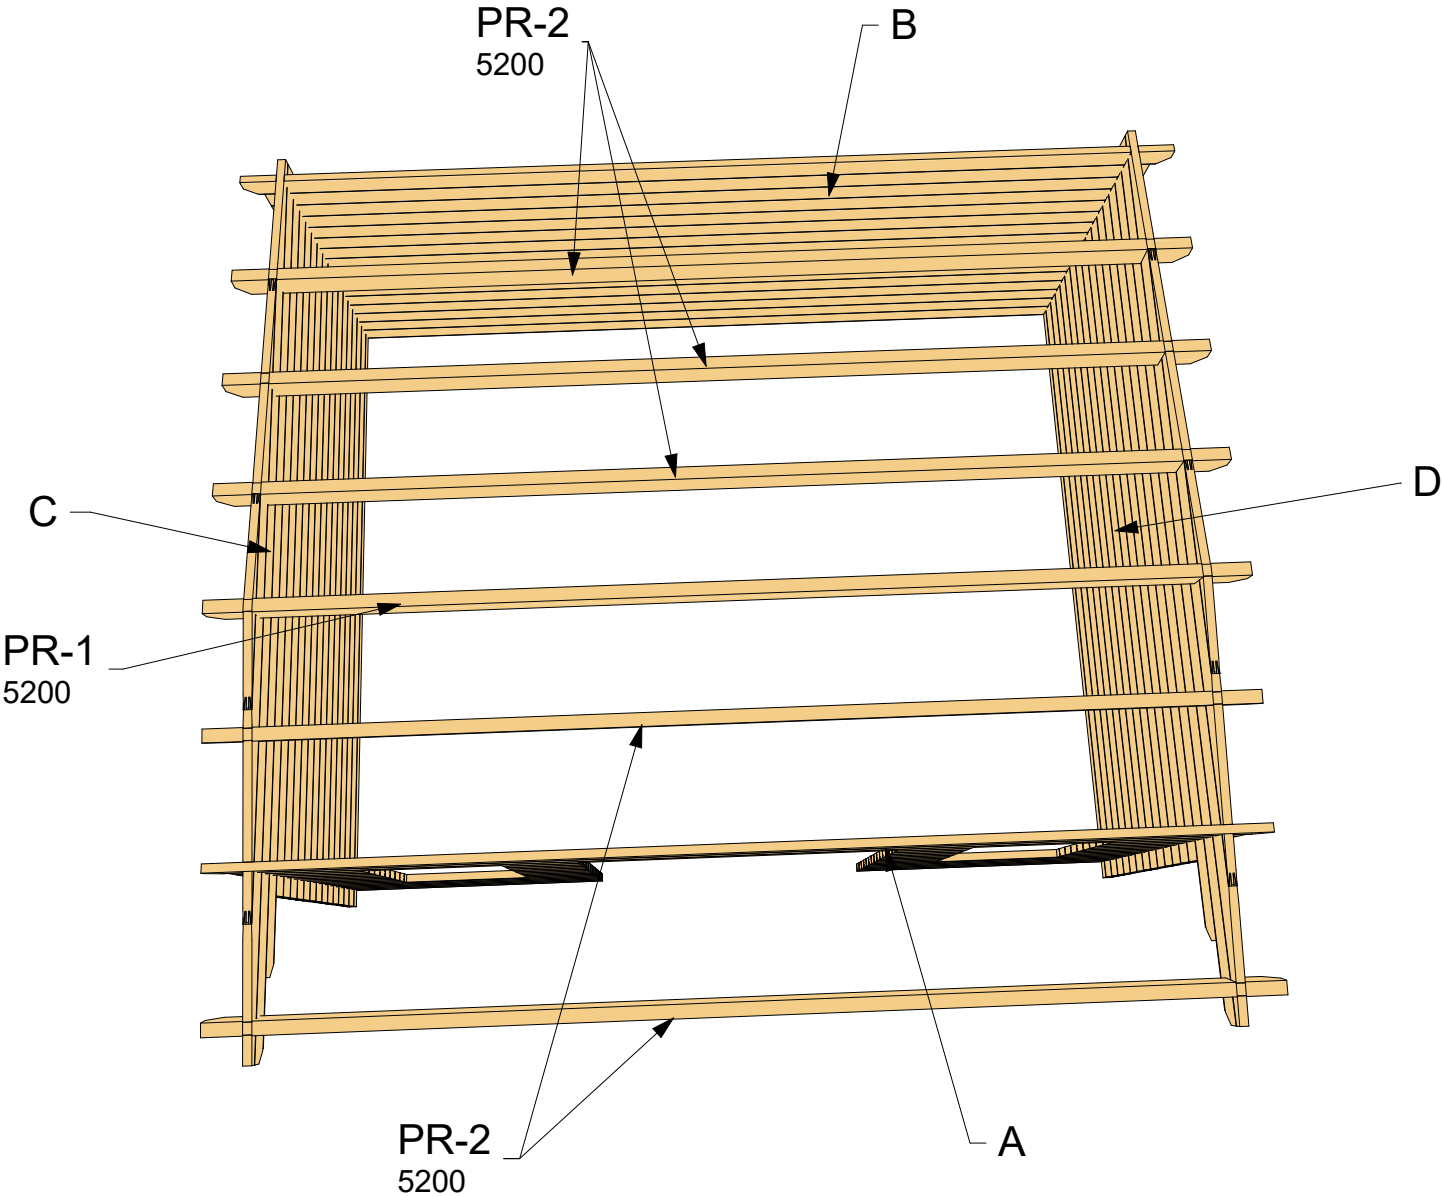


Architect name:	Thickness:	Type:	Project name:	Project No:	Year:	Page:
Gytis Buda	44mm	Standard	YEOVIL 5x4	-	2018	2 of 5


Floor plan 1:50

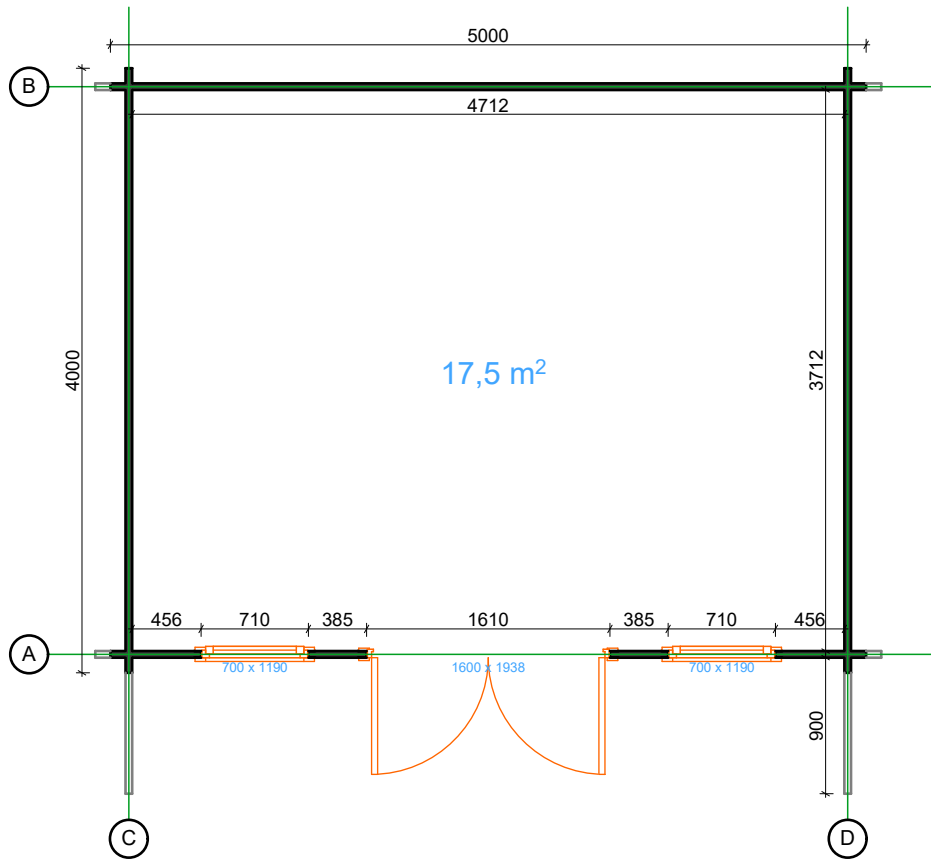




Floor bearers 1:50

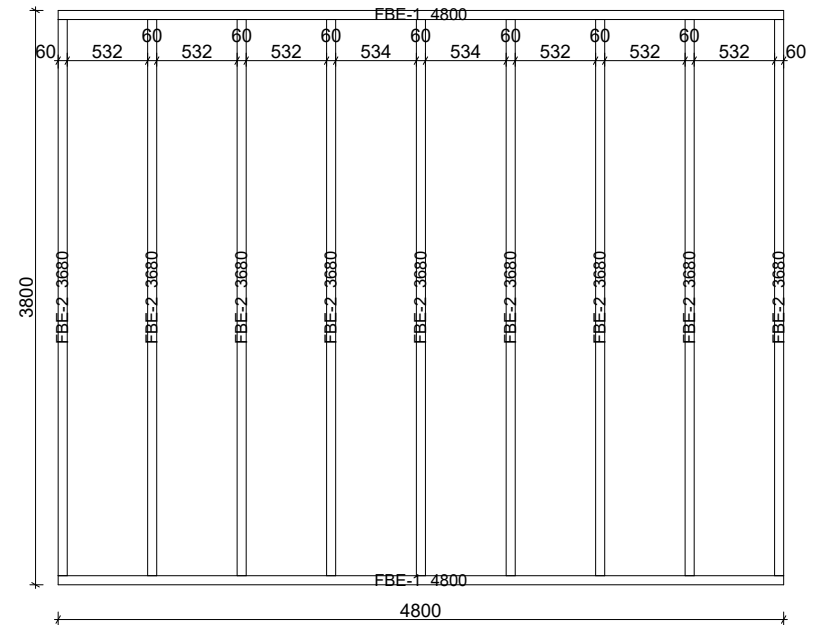

Architect name:	Thickness:	Type:	Project name:	Project No:	Year:	Page:
Gytis Buda	44mm	Standard	YEOVIL 5x4	-	2018	3 of 5

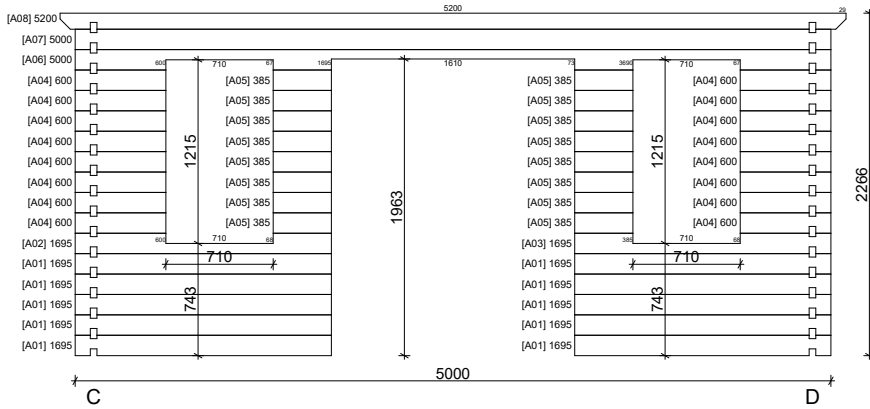Wall A

Wall B

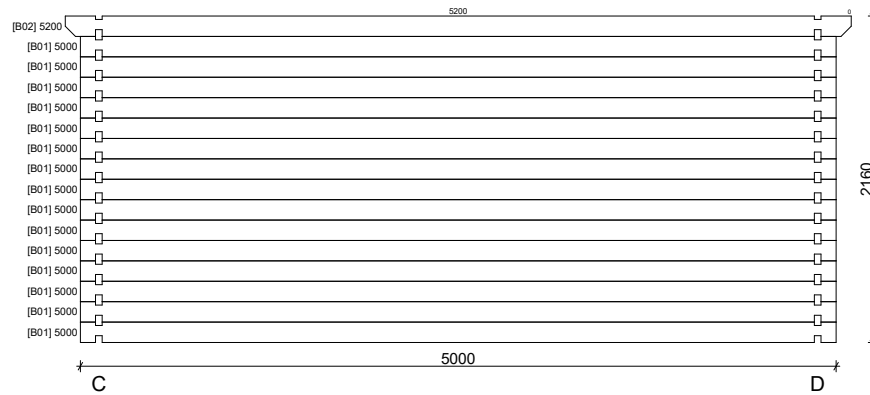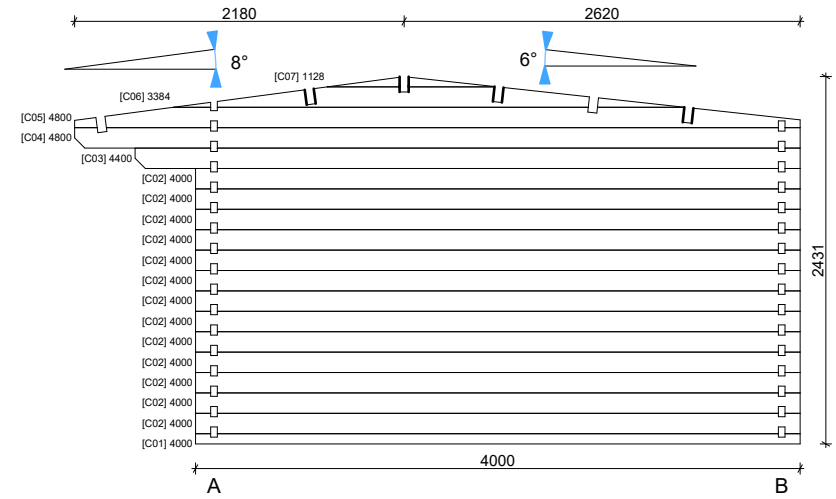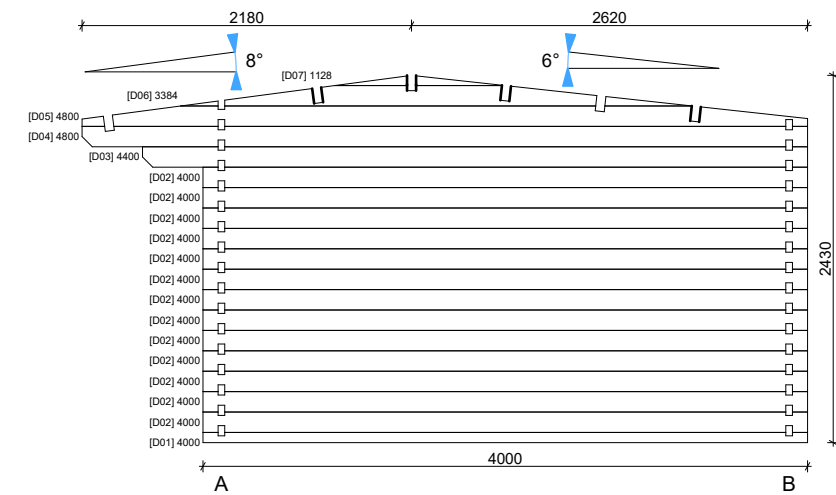
Wall CWall D

Architect name:	Thickness:	Type:	Project name:	Project No:	Year:	Page:
Gytis Buda	44mm	Standard	YEOVIL 5x4	-	2018	4 of 5

Floor boards

[illegible]

Roof boards

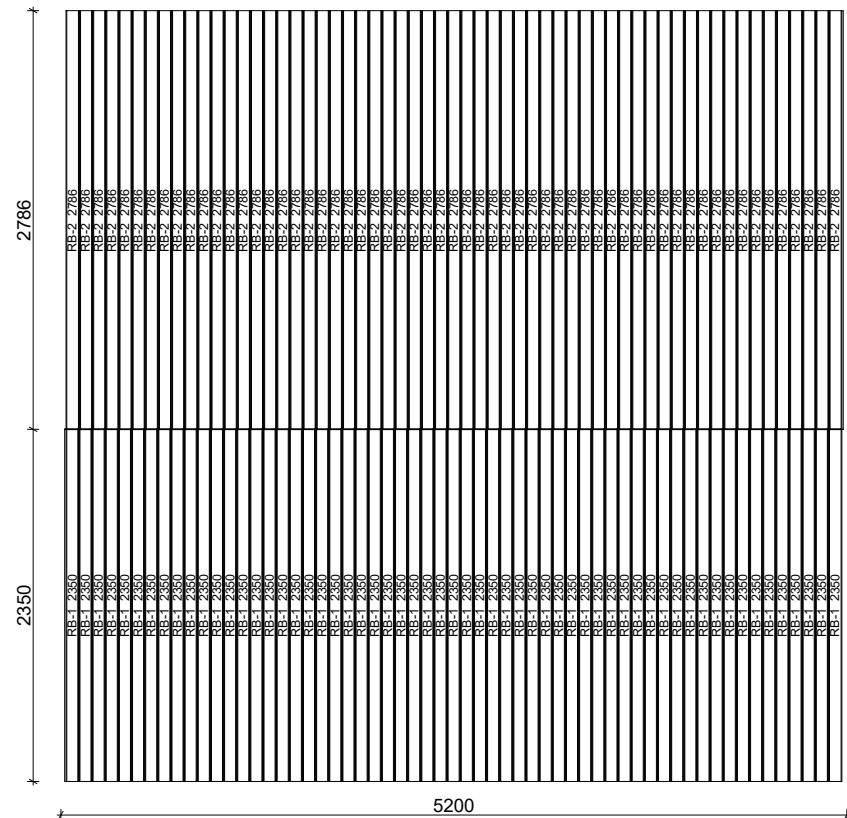

Architect name:	Thickness:	Type:	Project name:	Project No:	Year:	Page:
Gytis Buda	44mm	Standard	YEOVIL 5x4	-	2018	5 of 5