


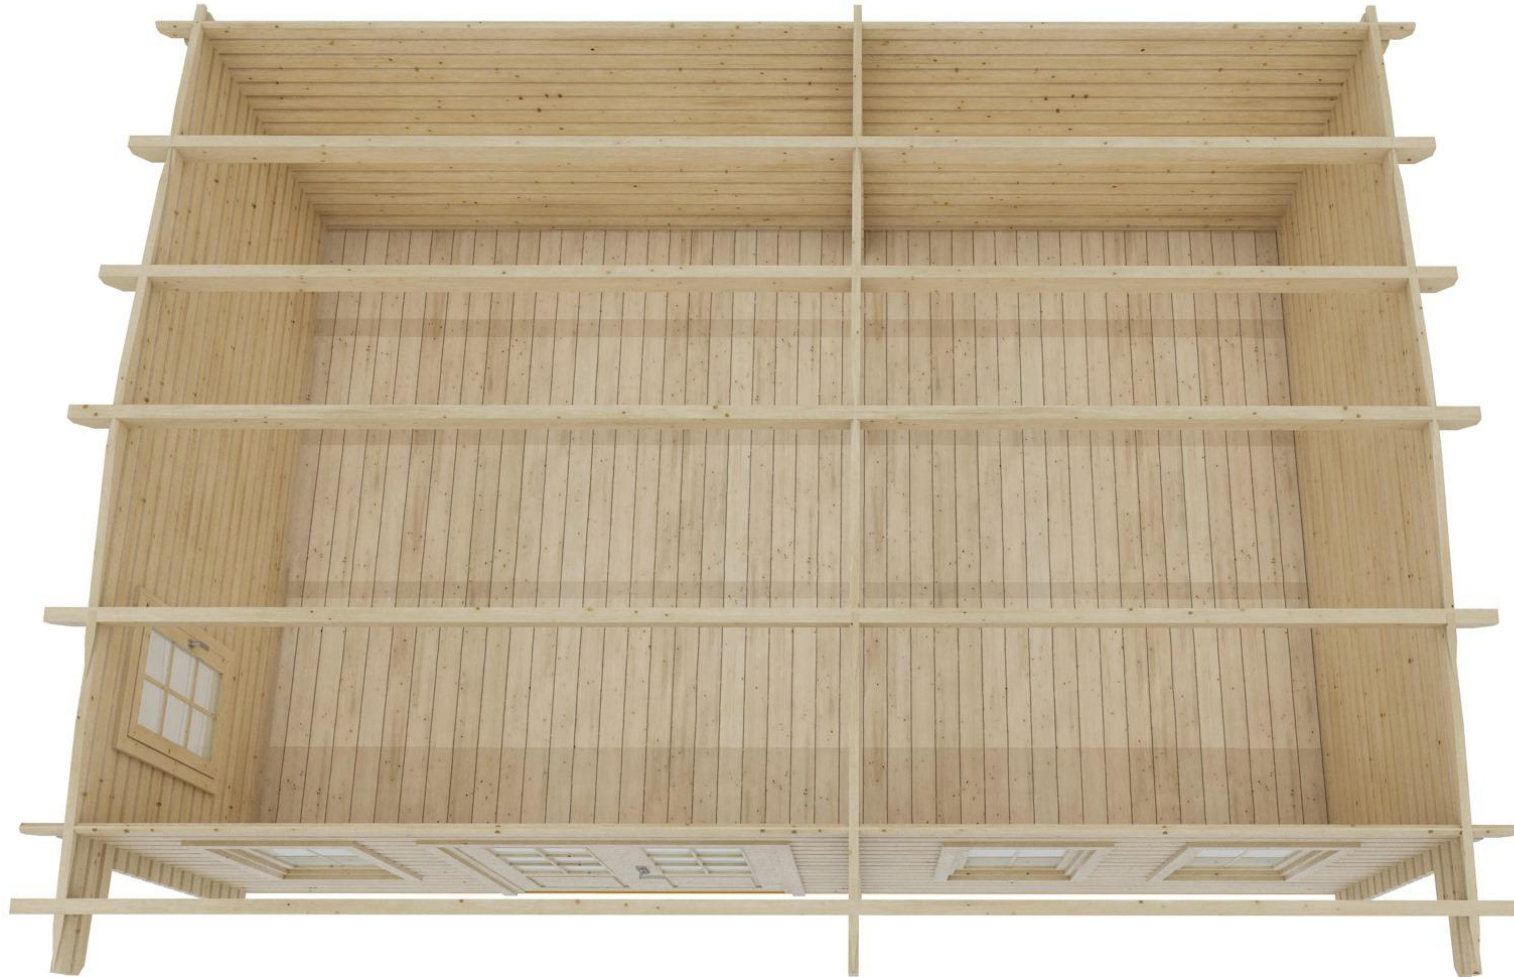


**44 Frensham 4,5x6,5**



Thickness:	Project name:	Project ID:	Year:	Page:
44	Frensham 4,5x6,5		2023	2

Floor bearers

1:40

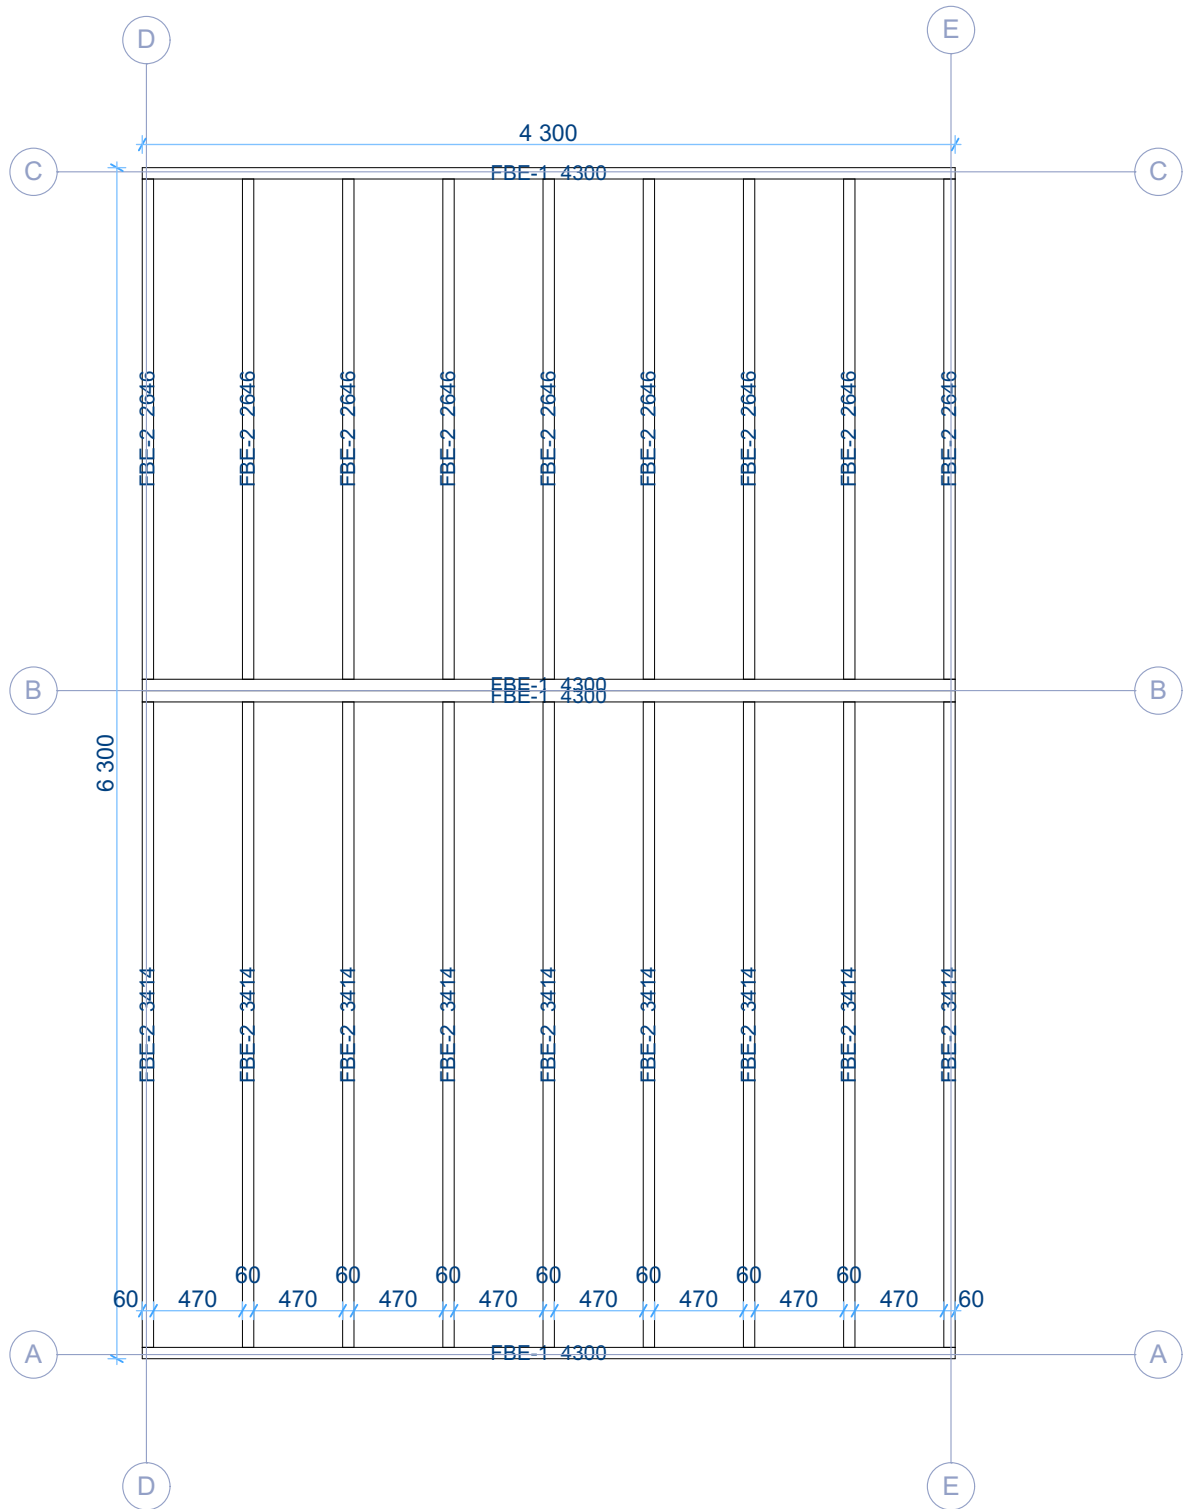


Thickness:	Project name:	Project ID:	Year:	Page:
44	Frensham 4,5x6,5		2023	3




Front Elevation

1:40

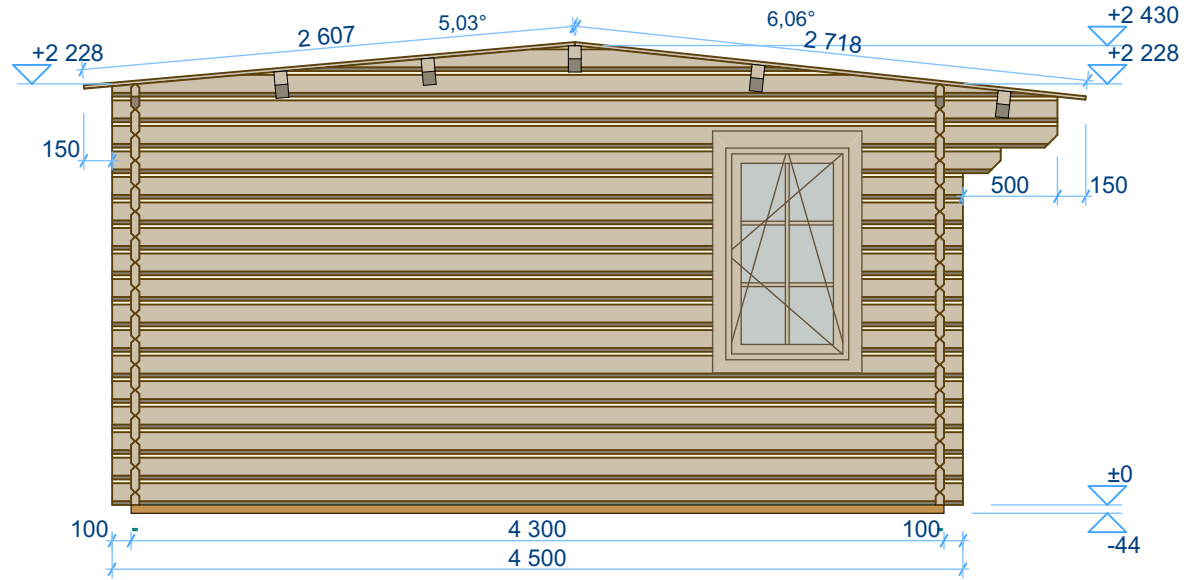

Back Elevation


1:40

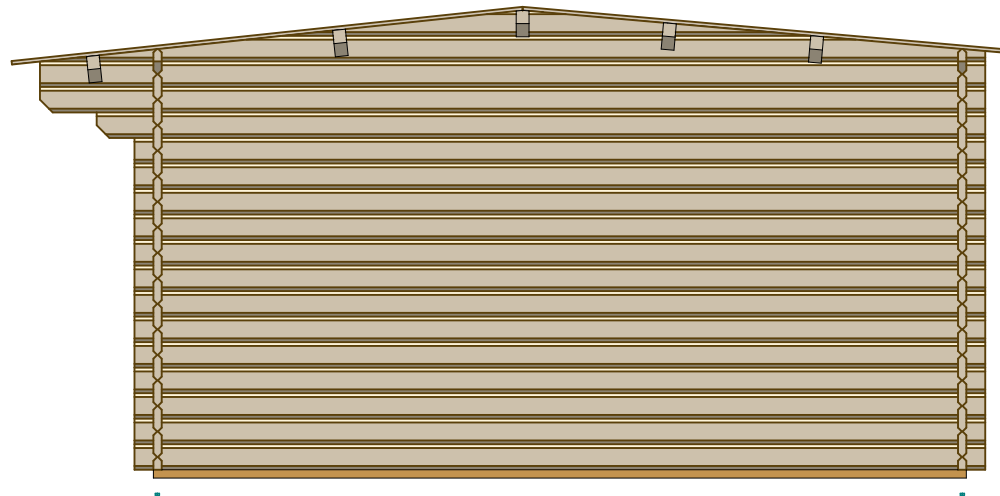

Thickness:	Project name:	Project ID:	Year:	Page:
44	Frensham 4,5x6,5		2023	5


Left Elevation

1:40

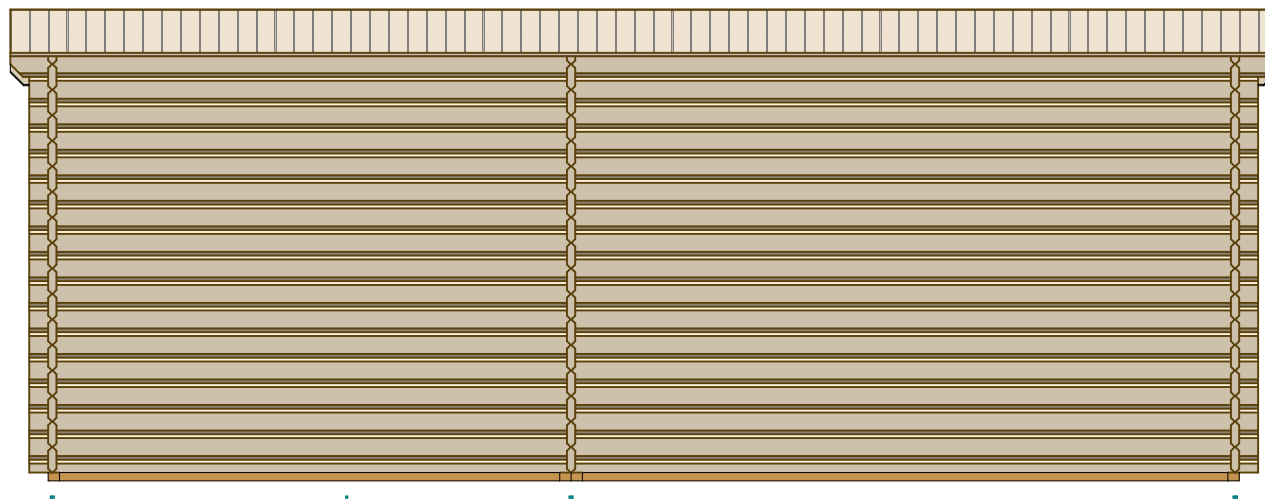



Right Elevation

1:40

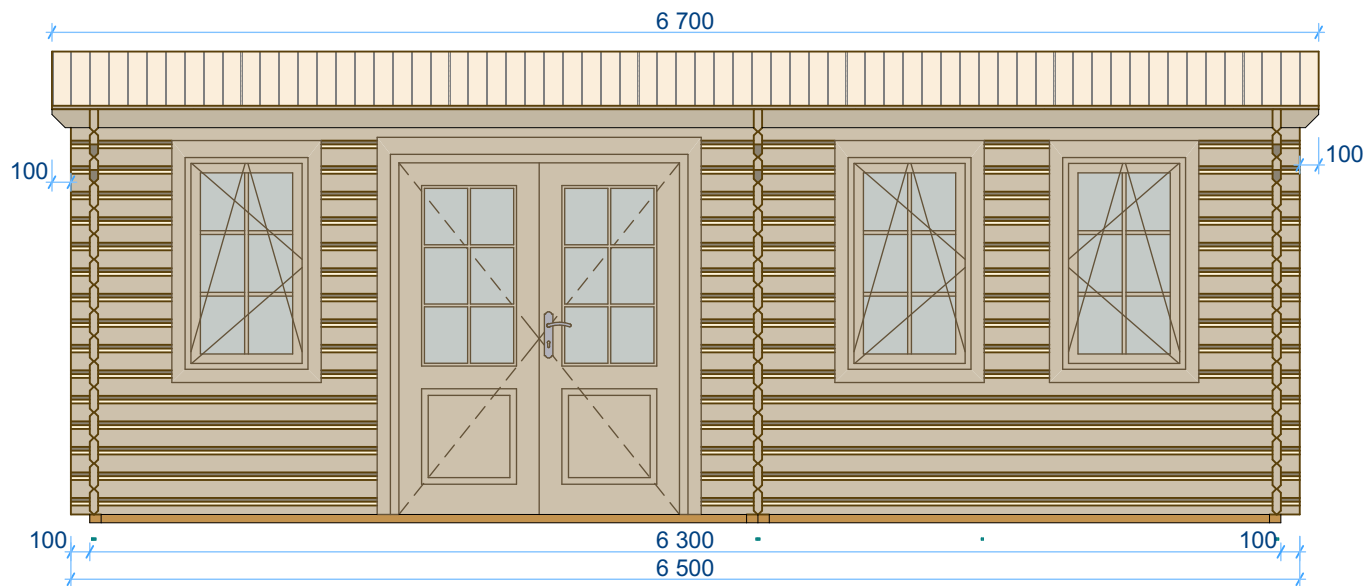

Thickness:	Project name:	Project ID:	Year:	Page:
44	Frensham 4,5x6,5		2023	6

### Windows and doors list

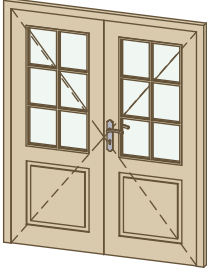Type-quality	Barcode	Wall Thickness	W x H Size	Orientalion	Glazing	Quantity	3D Axonometry
Door - Premium	PG192160-2	44	1 600x1 918	R	50% glass, double glazed, safety (toughned) glass	1	
Window - Premium plus	P+G11770	44	700x1 170	L	Double glazed, safety (toughened) glass	2	
Window - Premium plus	P+G11770	44	700x1 170	R	Double glazed, safety (toughened) glass	2	