





44mm Harlow 5x3

Architect name:	Thickness:	Type:	Project name:	Project No:	Year:	Page:
Gytis Buda	44mm	Standard	HARLOW 5x3		2016	1 of 4

Walls and purlins positions

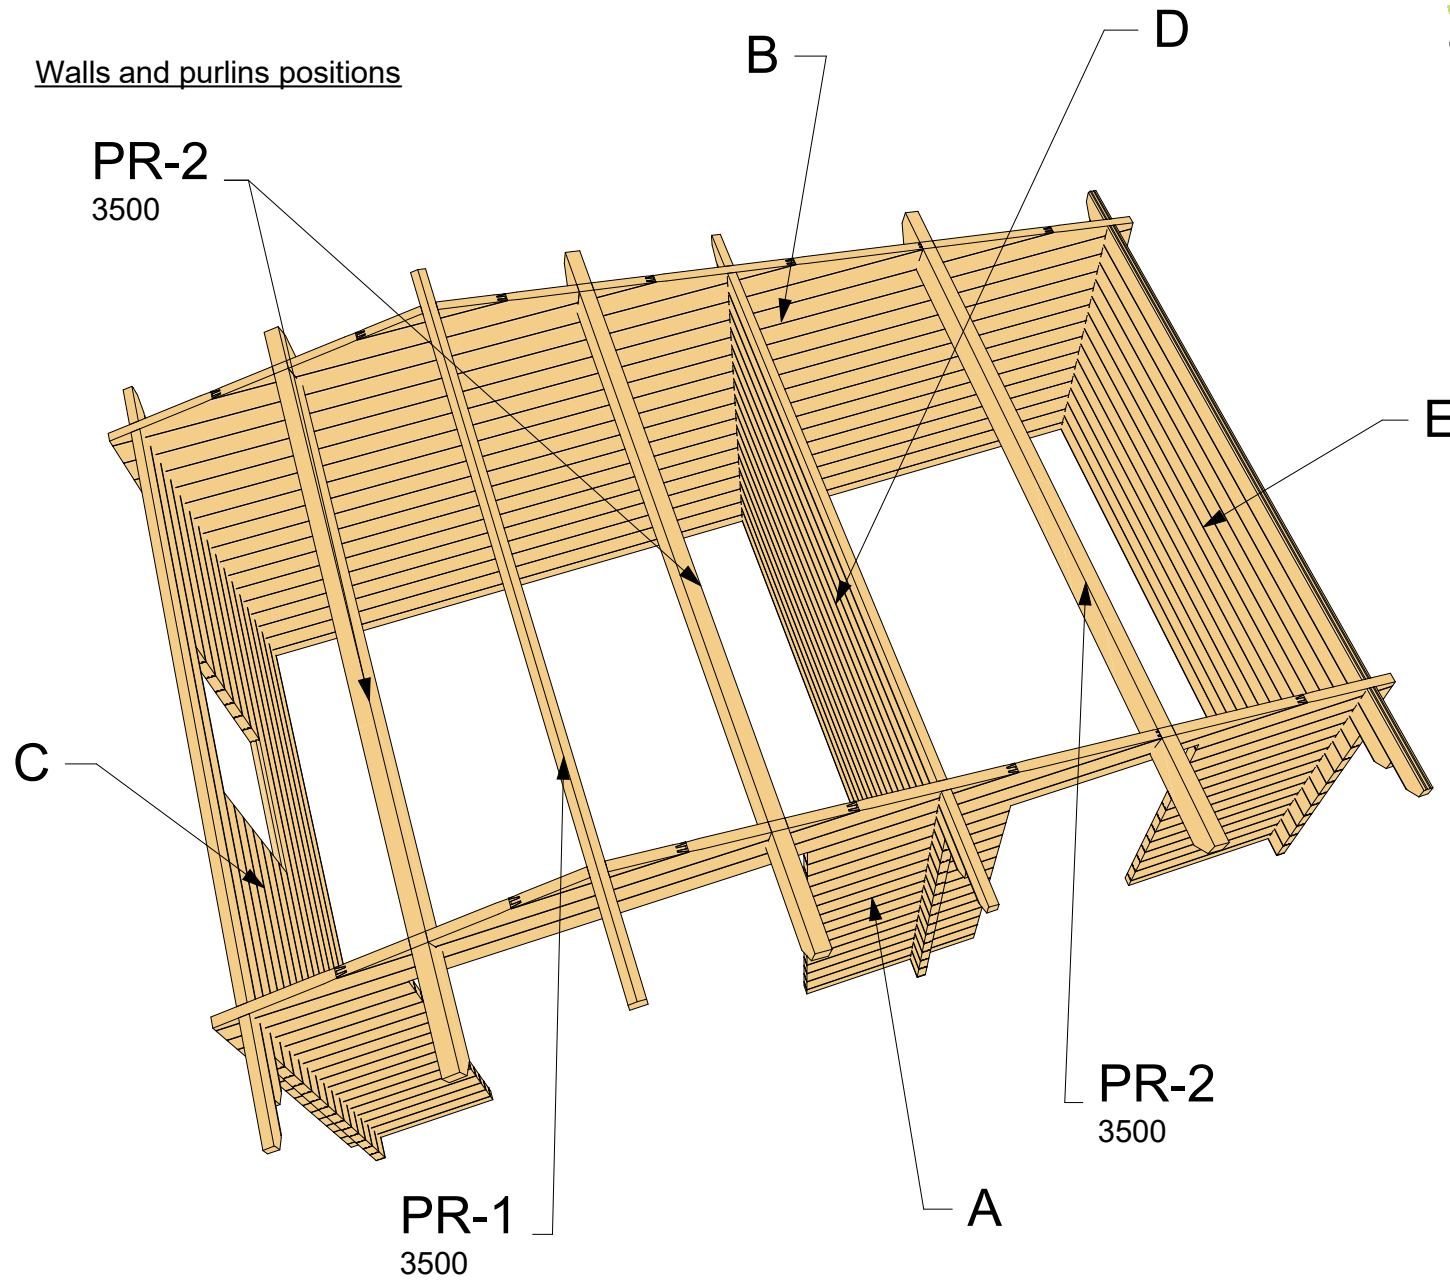


Windboards detail

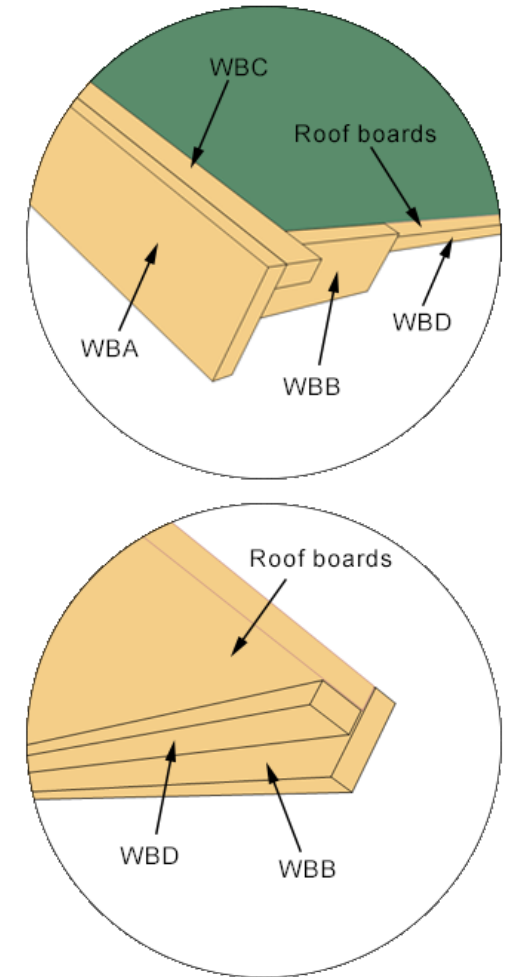

Architect name:	Thickness:	Type:	Project name:	Project No:	Year:	Page:
Gytis Buda	44mm	Standard	HARLOW 5x3		2016	2 of 4


Floor bearers 1:50

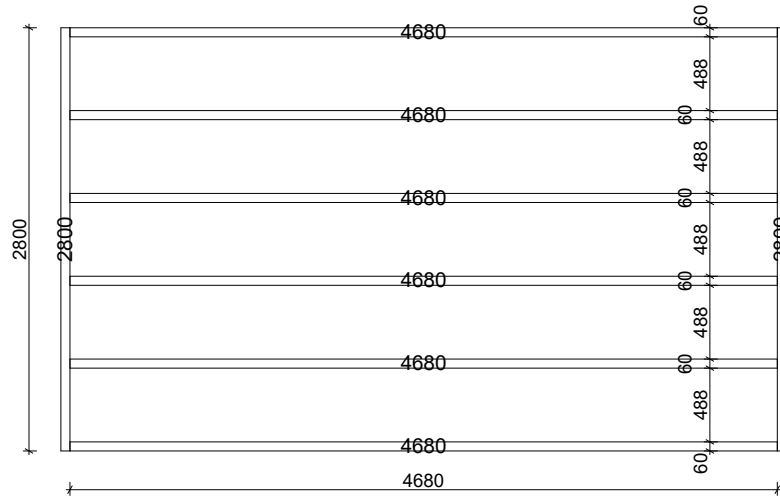


Floor boards



Floor plan 1:50

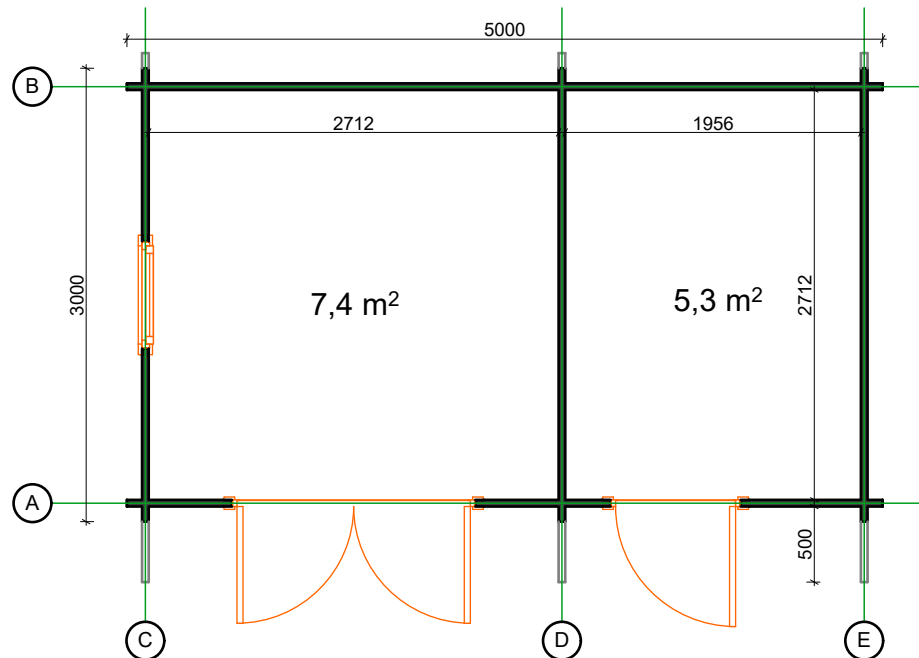


Roof boards

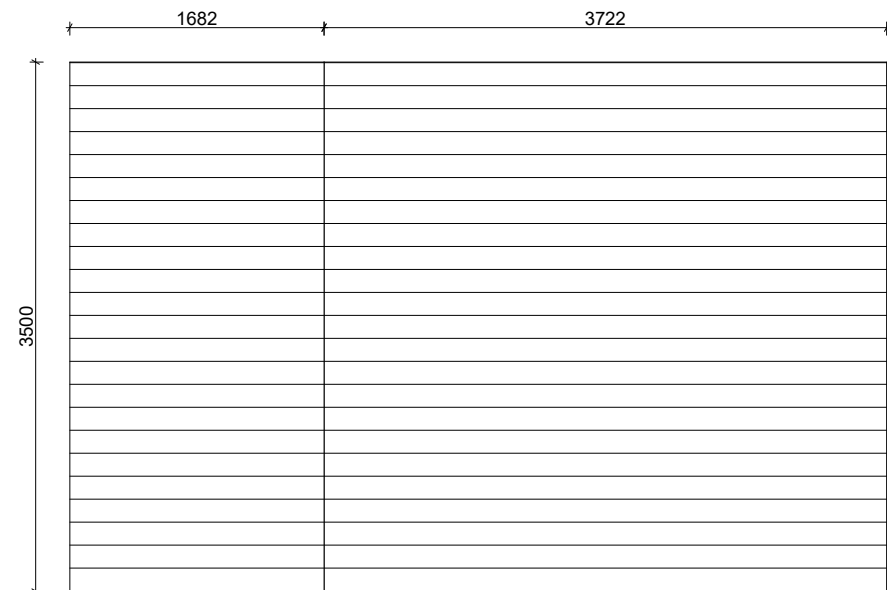


Architect name:	Thickness:	Type:	Project name:	Project No:	Year:	Page:
Gytis Buda	44mm	Standard	HARLOW 5x3		2016	3 of 4


Wall A

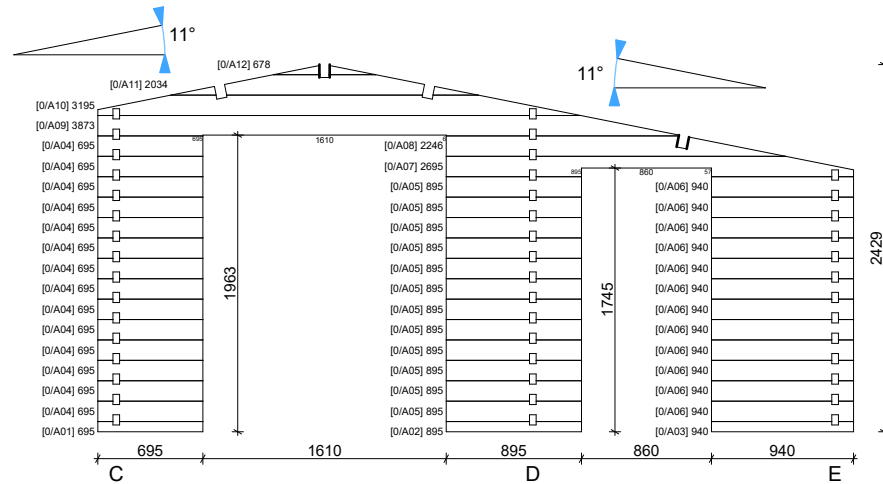


Wall B

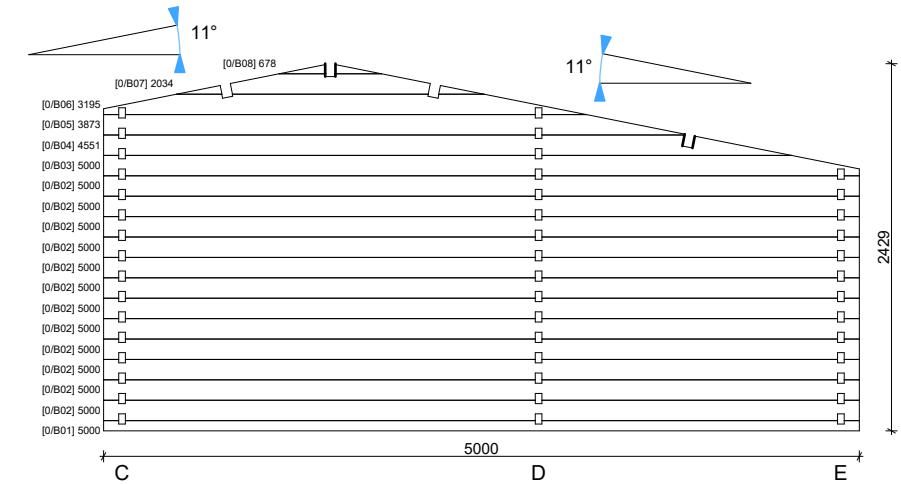


Wall C

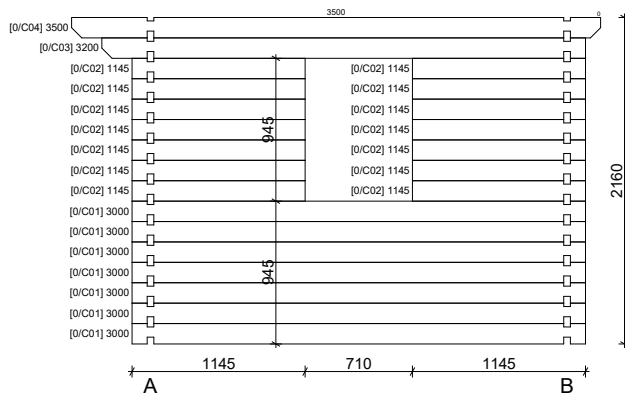

Wall D

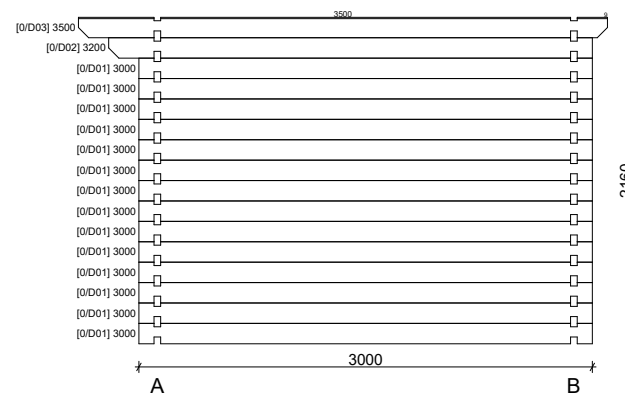

Wall E

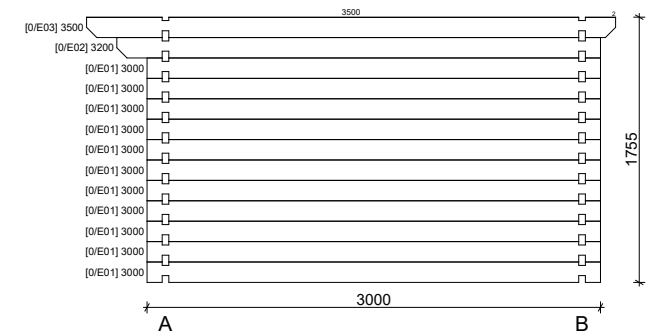

Architect name:	Thickness:	Type:	Project name:	Project No:	Year:	Page:
Gytis Buda	44mm	Standard	HARLOW 5x3		2016	4 of 4