





28 Keymer 3x2

Walls and purlins positions

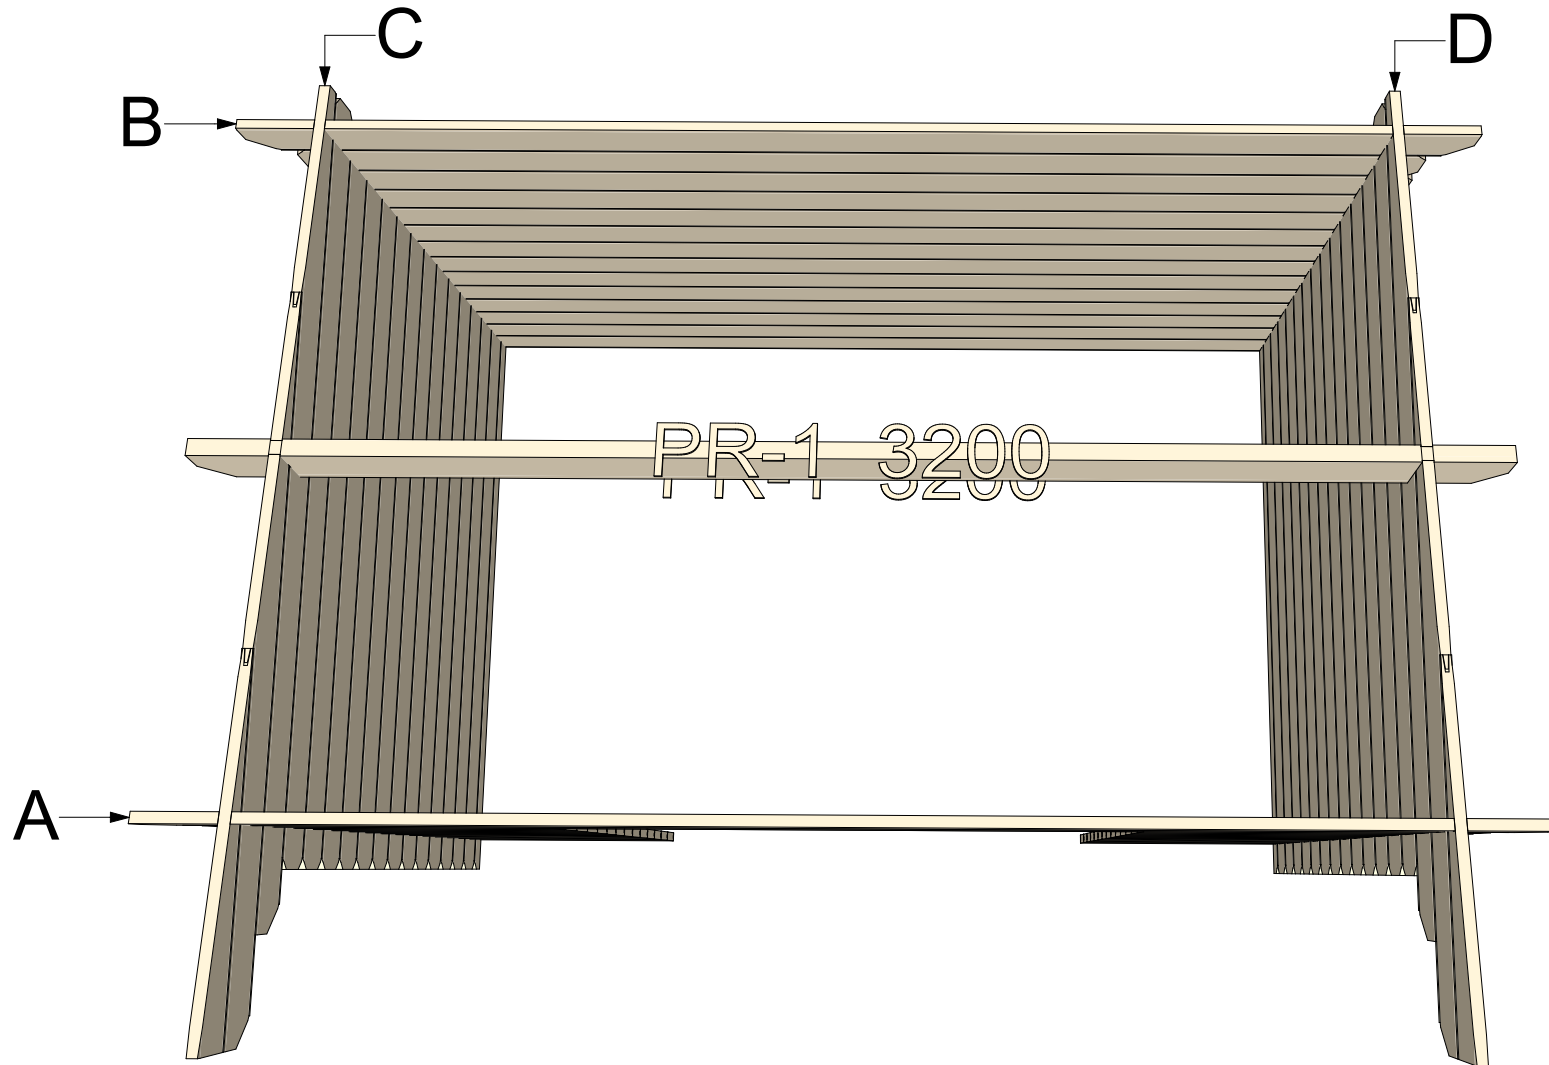


Thickness:	Project name:	Project ID:	Year:	Page:
28	Keymer 3x2		2023	2

Floor bearers 1:40

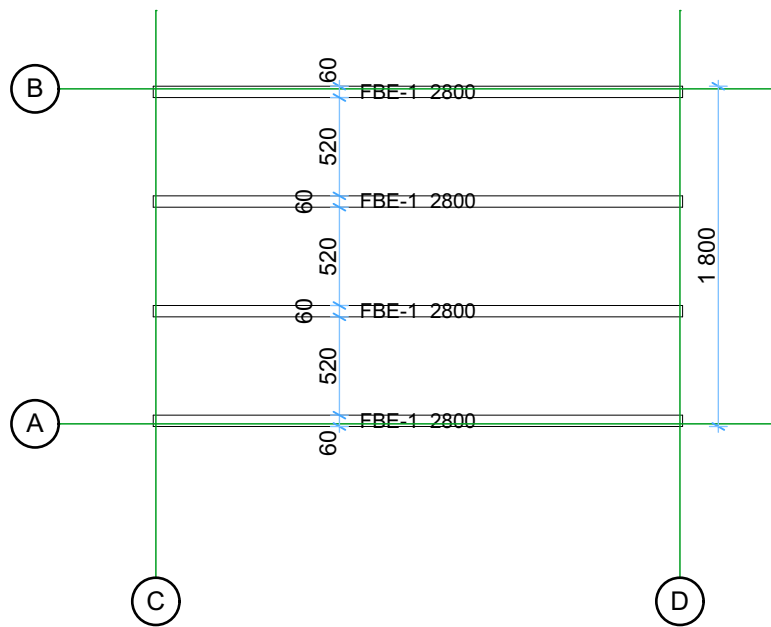


Floor boards 1:40

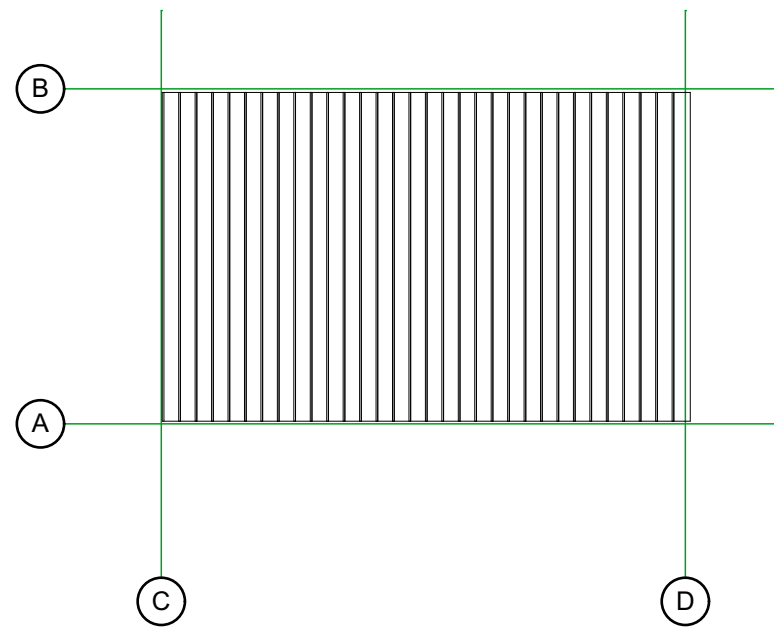

Thickness:	Project name:	Project ID:	Year:	Page:
28	Keymer 3x2		2023	3


Ground floor plan

1:40

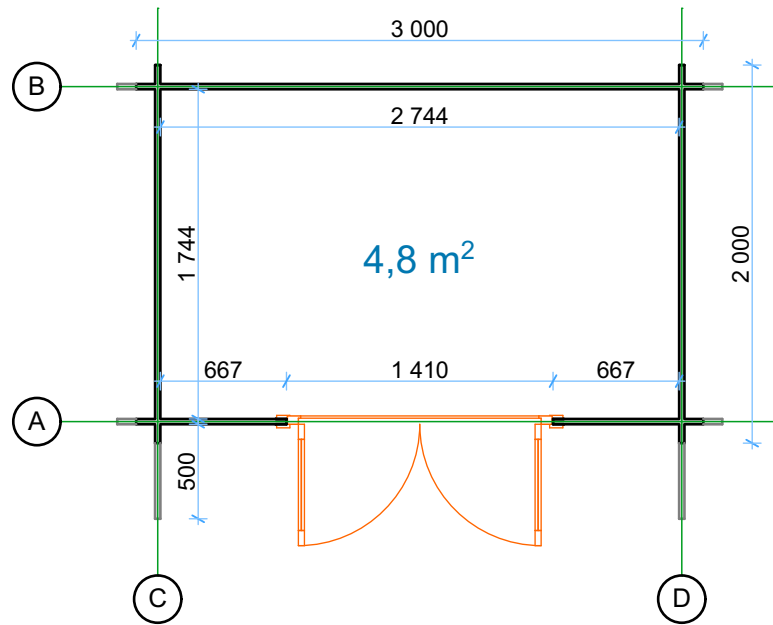

Roof boards

1:40

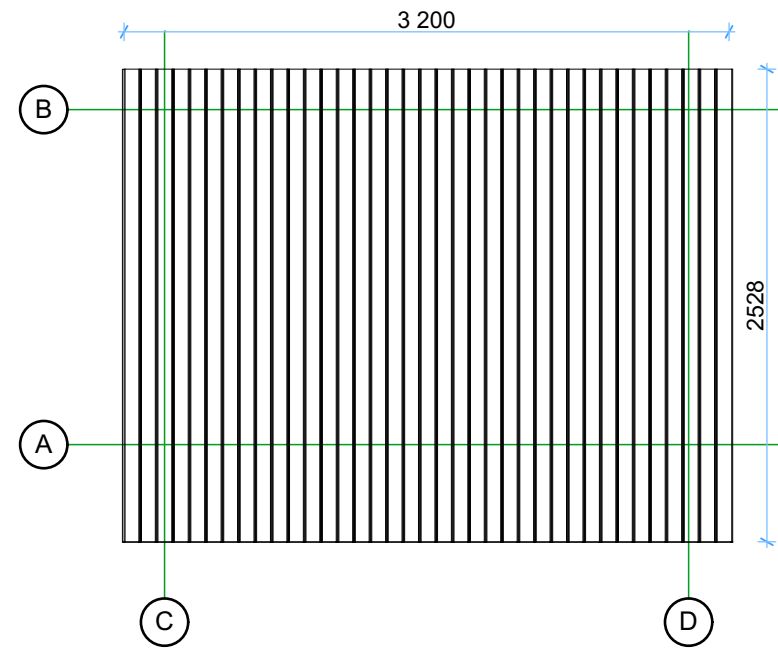



Thickness:	Project name:	Project ID:	Year:	Page:
28	Keymer 3x2		2023	4

Wall A

1:40

Wall C

1:40

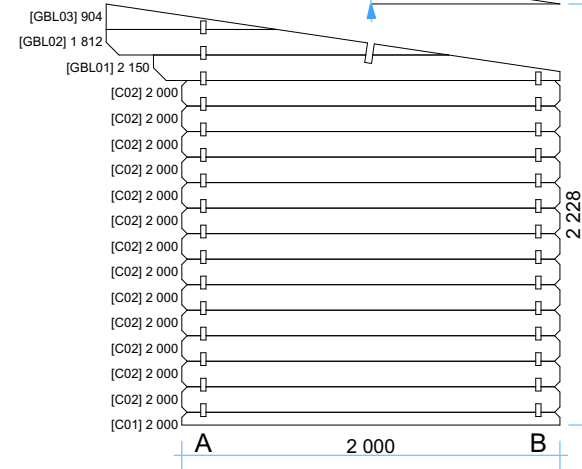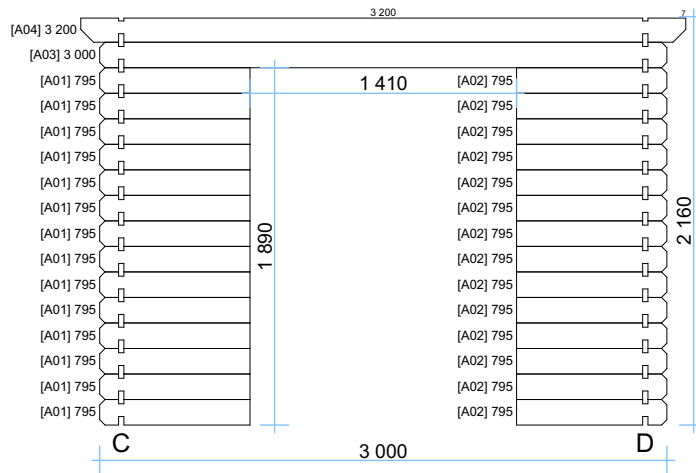


Wall B

1:40


Wall D

1:40

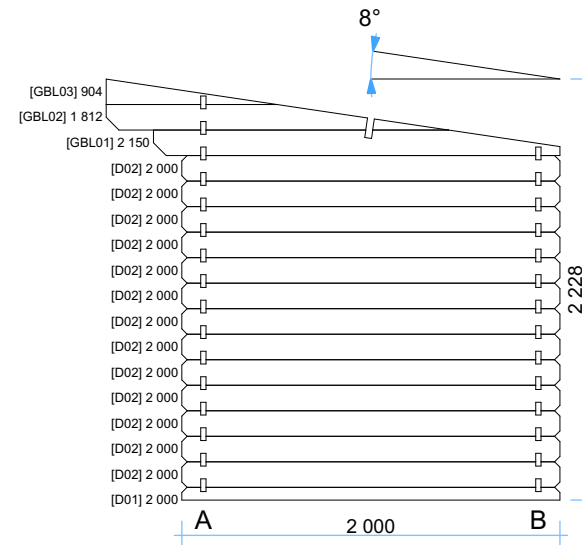

Thickness:	Project name:	Project ID:	Year:	Page:
28	Keymer 3x2		2023	5

Windows and doors list

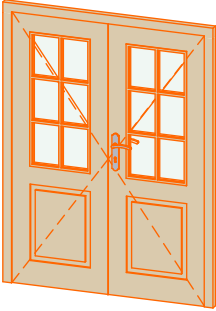Barcode	Type-quality	Wall Thickness	W x H Size	Orientation	Glazing	Quantity	3D Axonometry
SG185140-2	Door - Economy	28	1 400×1 850	R	50% glass, single glazed, safety (toughened) glass	1	

Thickness:	Project name:	Project ID:	Year:	Page:
28	Keymer 3x2		2023	6