




H = 1.500 m
 TOTAL: 16.61 m²

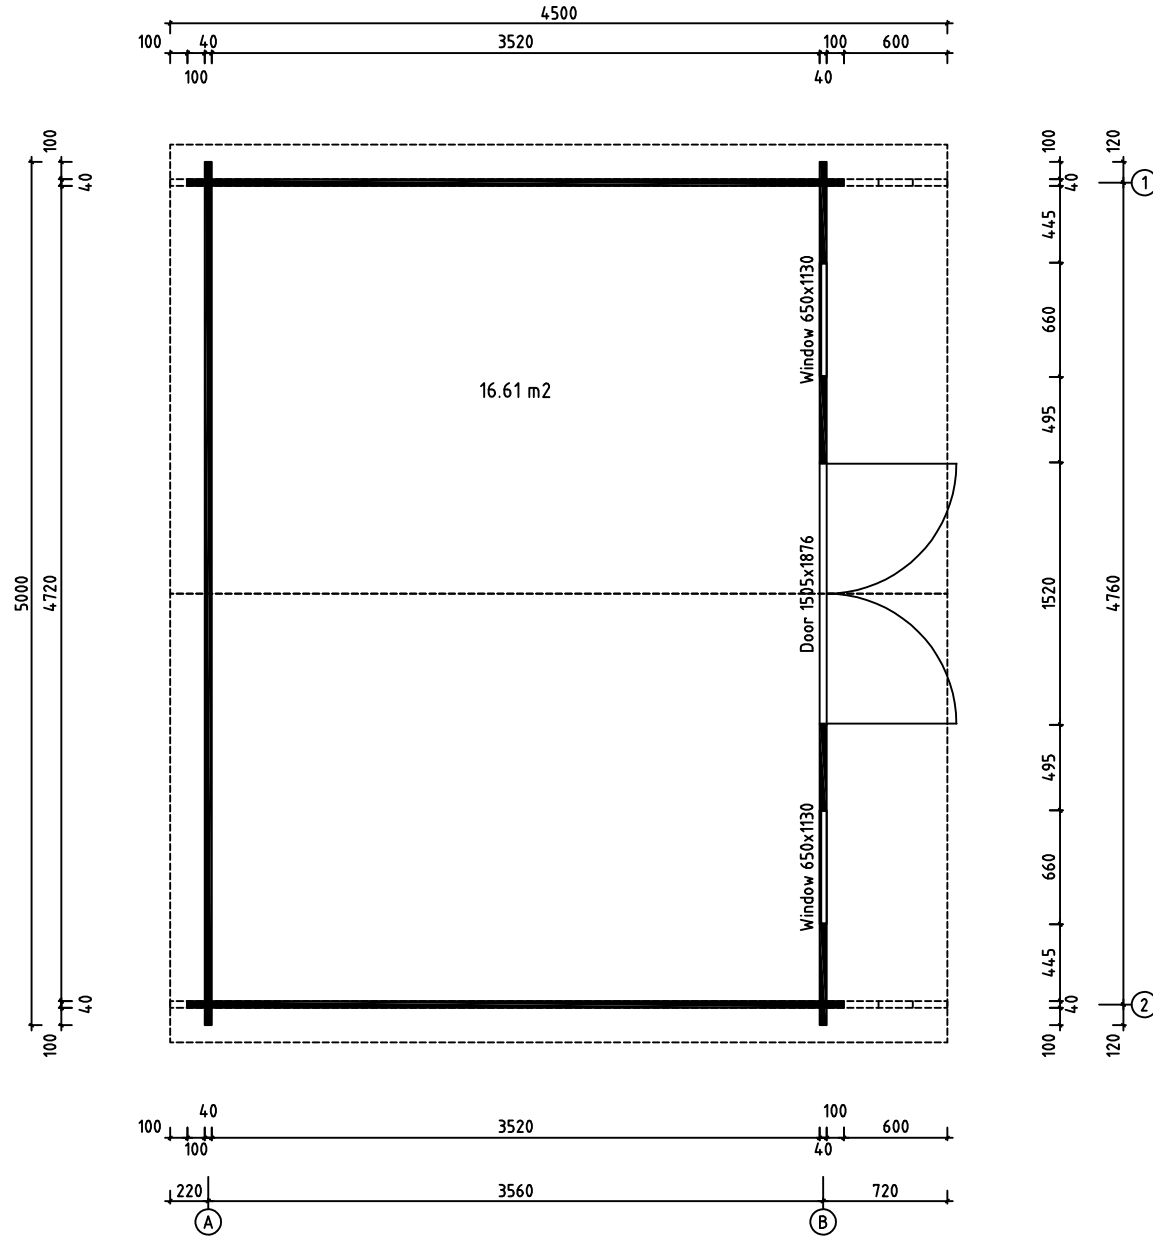

Kood	Olympian gold 40	Leht	1
Joonis	Base plan	Mastkava	1:30
Materjal	40x114	Kuup.	07.05.2024
Joonestaj	Andres Laur	File	2024.0507 olympian gold 40

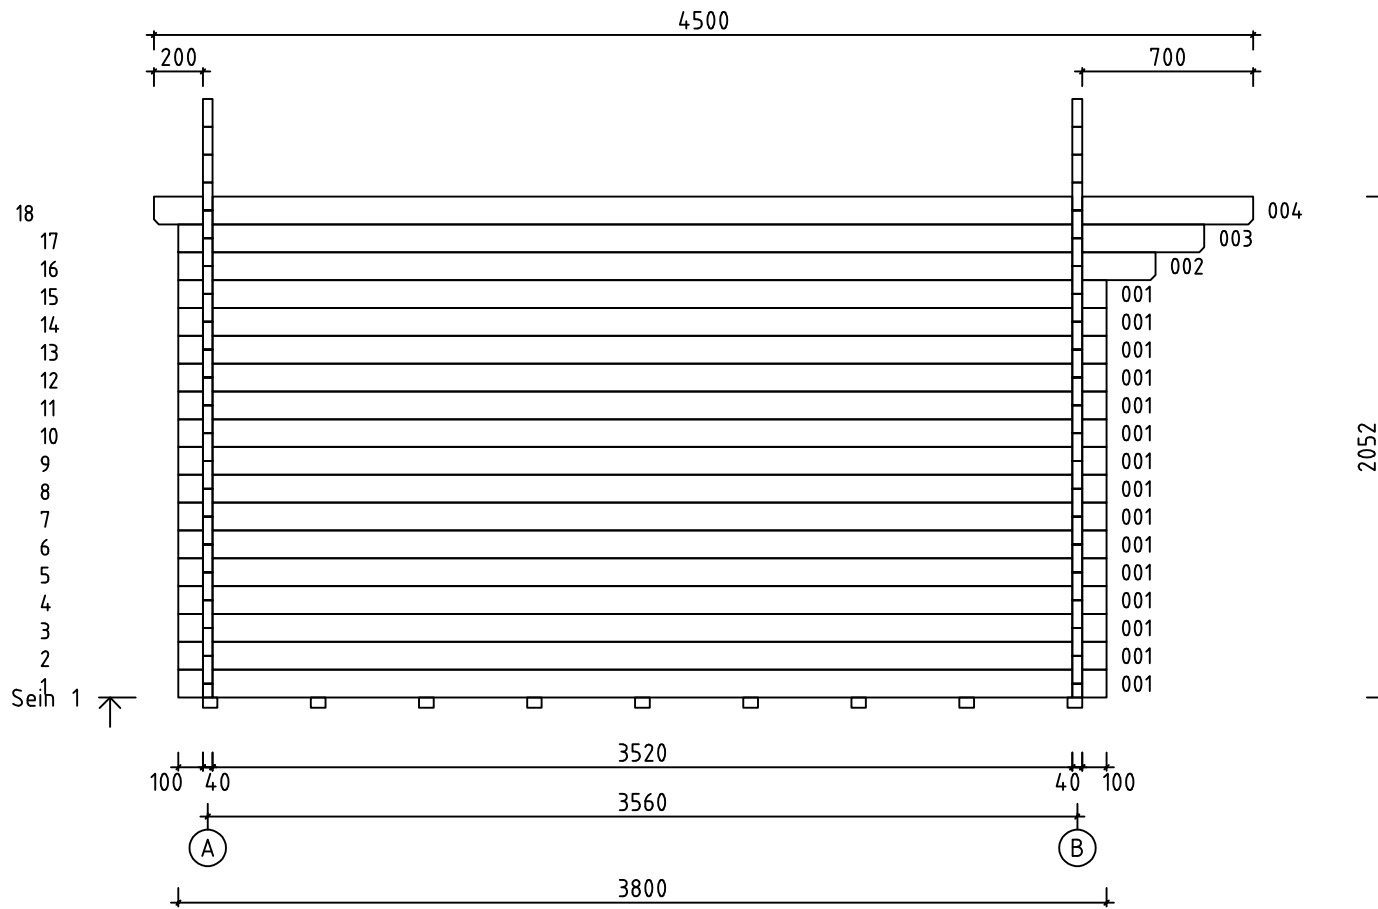


Kood	Olympian gold 40	Leht	4
Joonis	SEIN 1	Mootkava	1:30
Materjal	4.0x11.4	Kuup.	07.05.2024
Joonestas	Andres Laur	File	2024.0507 olympian gold 40

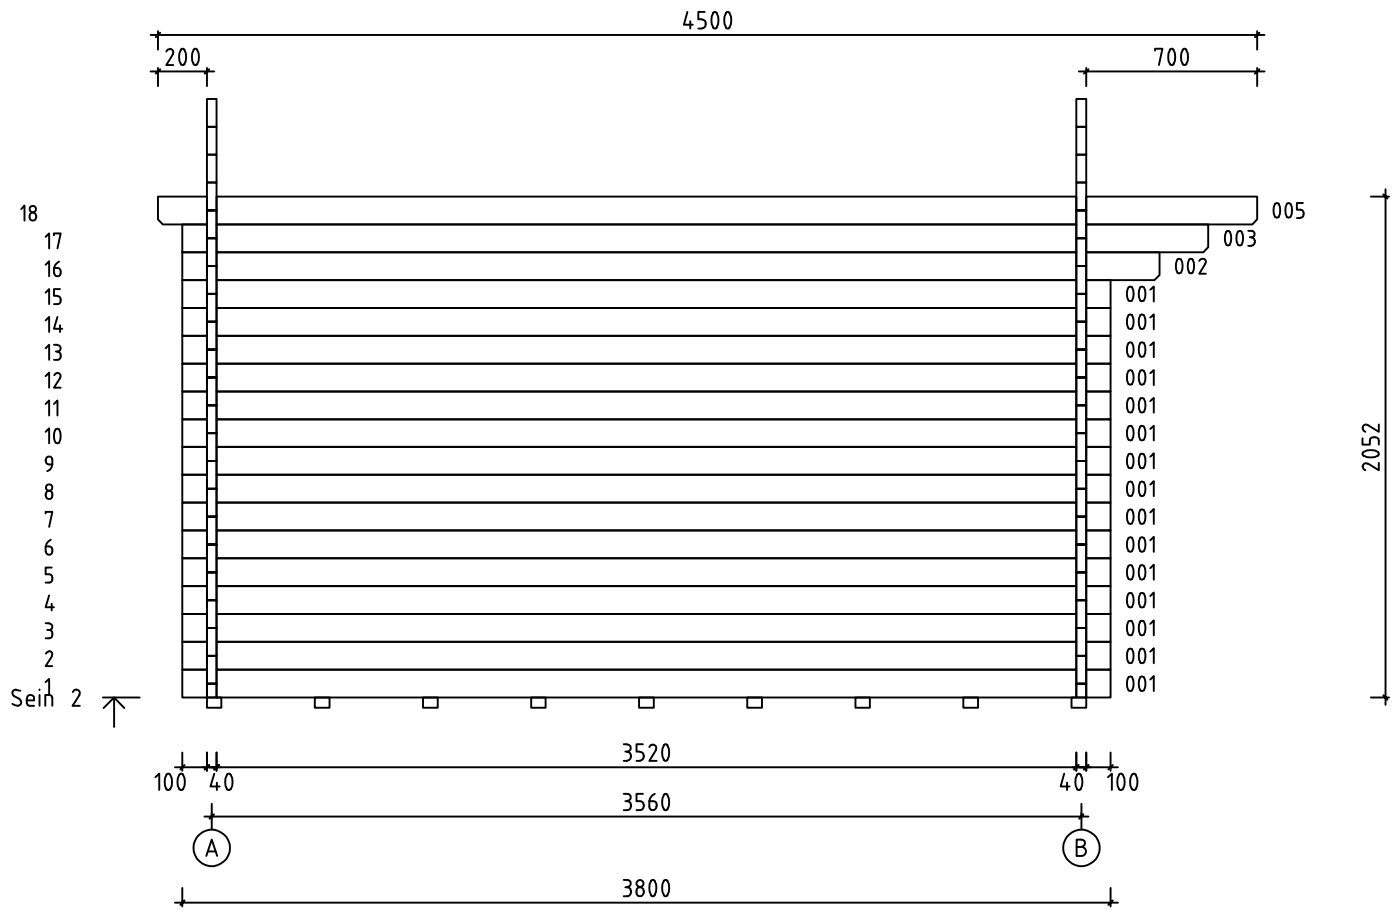

18
17
16
15
14
13
12
11
10
9
8
7
6
5
4
3
2
1
Sein 2

005
003
002
001
001
001
001
001
001
001
001
001
001
001
001
001
001
001
001

Kood	Olympian gold 40	Leht	5
Joonis	SEIN 2	Mootkava	1:30
Materjal	4.0x11.4	Kuup.	07.05.2024
Joonestas	Andres Laur	File	2024.0507 olympian gold 4

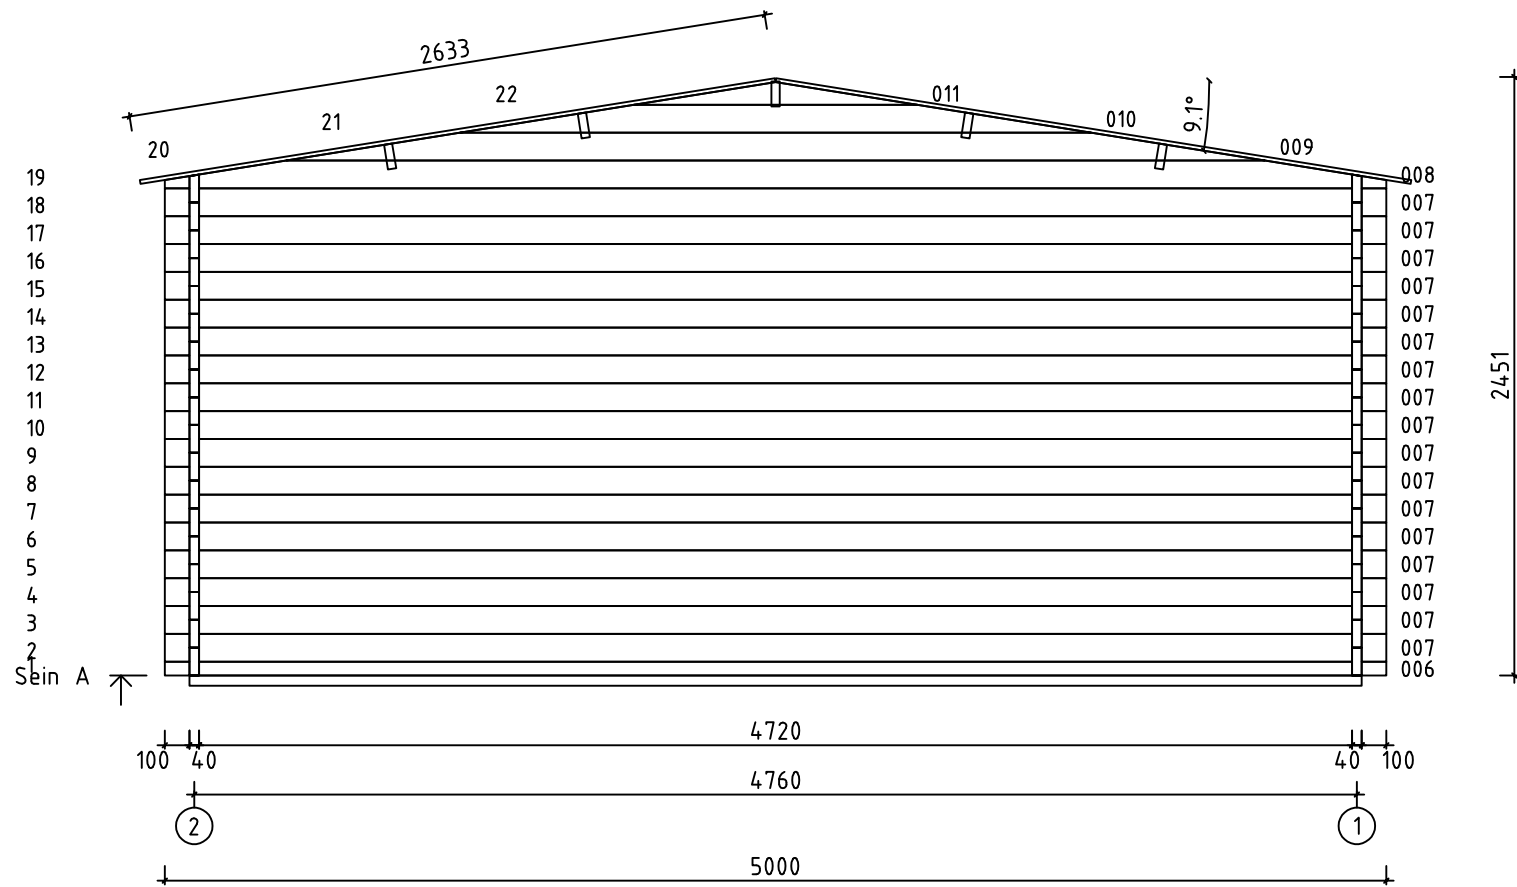

Kood	Olympian gold 40	Leht	2
Joonis	SEIN A	Mootkava	1:30
Materjal	4.0x11.4	Kuup.	07.05.2024
Joonestas	Andres Laur	File	2024.0507 olympian gold 40

