




44 Dorking 4,5x11 S32270



Thickness:	Project name:	Project ID:	Year:	Page:
44	Dorking 4,5x11	S32270	2024	2

Floor bearer


1:45

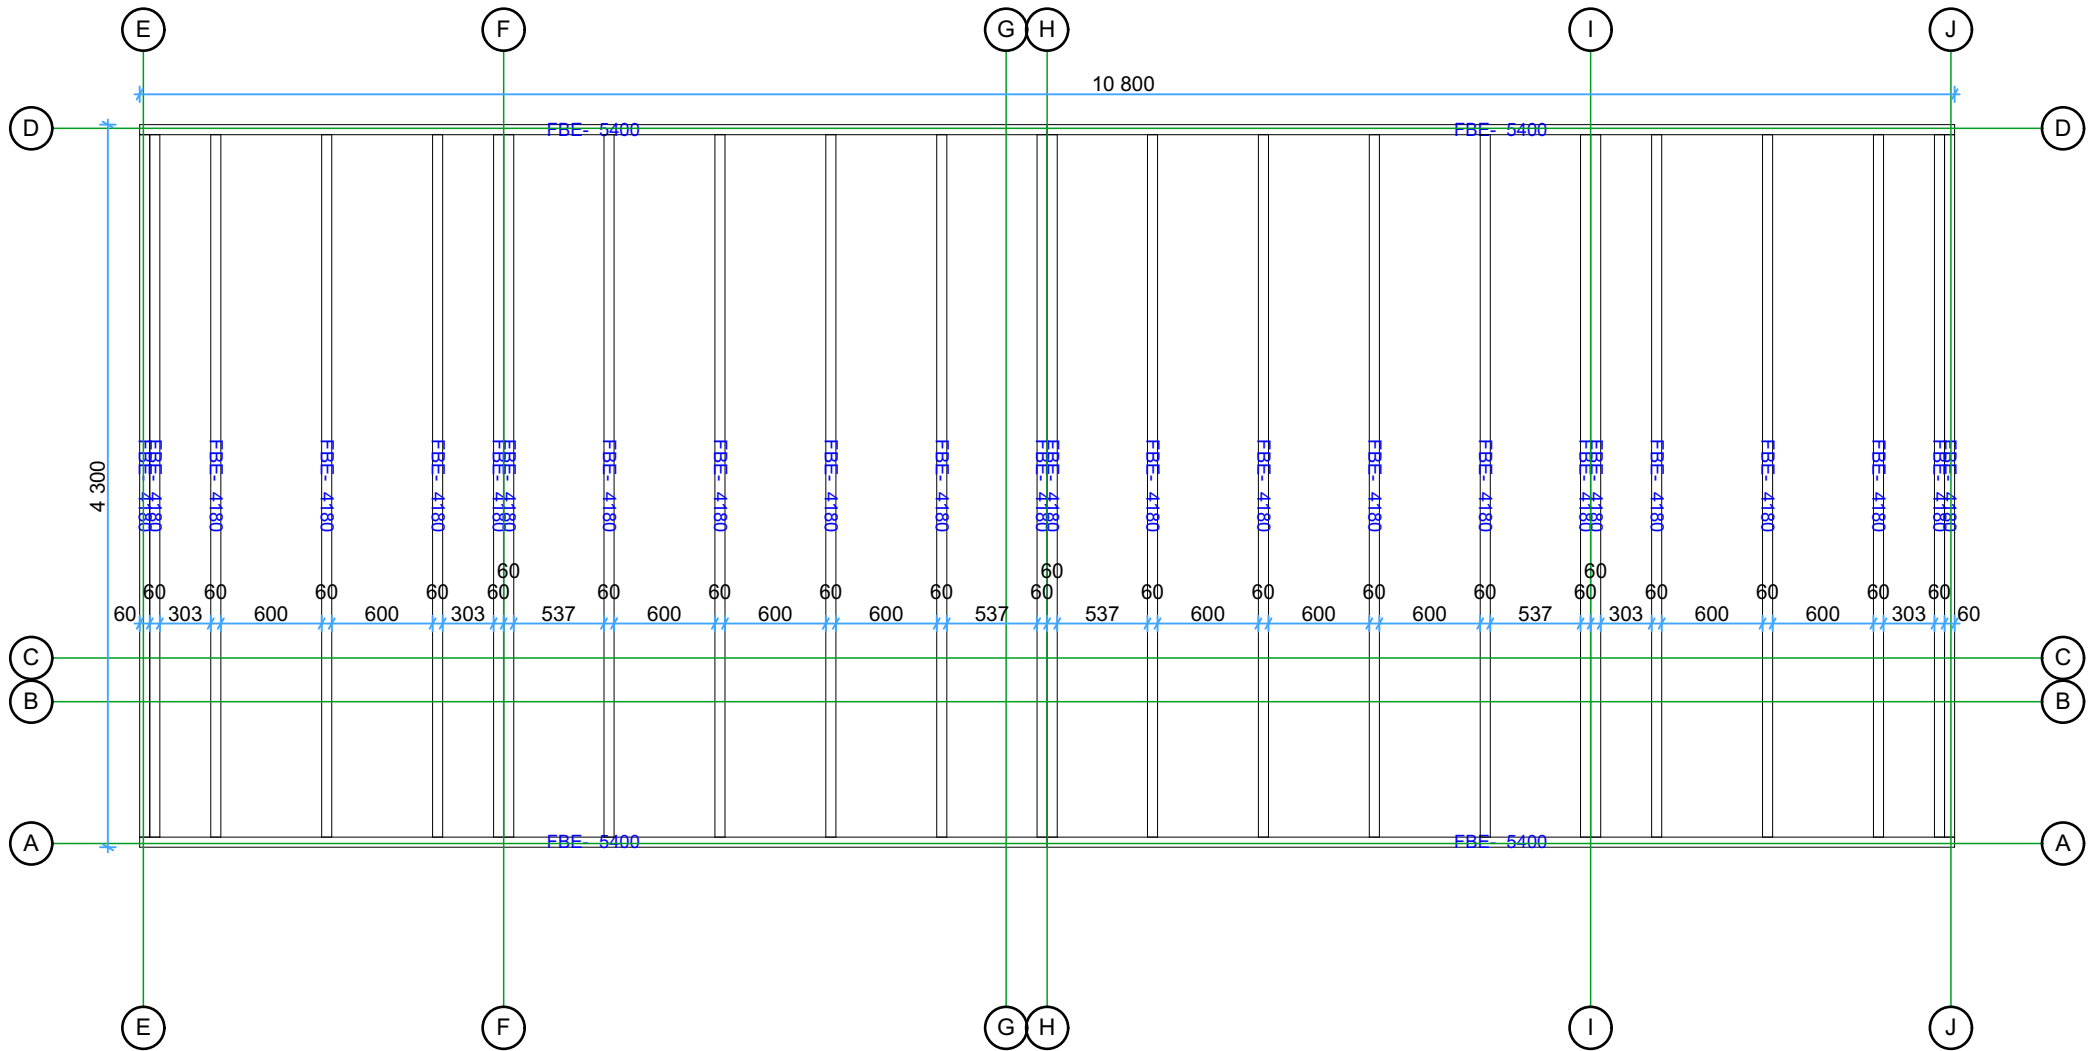

Thickness:	Project name:	Project ID:	Year:	Page:
44	Dorking 4,5x11	S32270	2024	3

Ground Floor plan


1:45

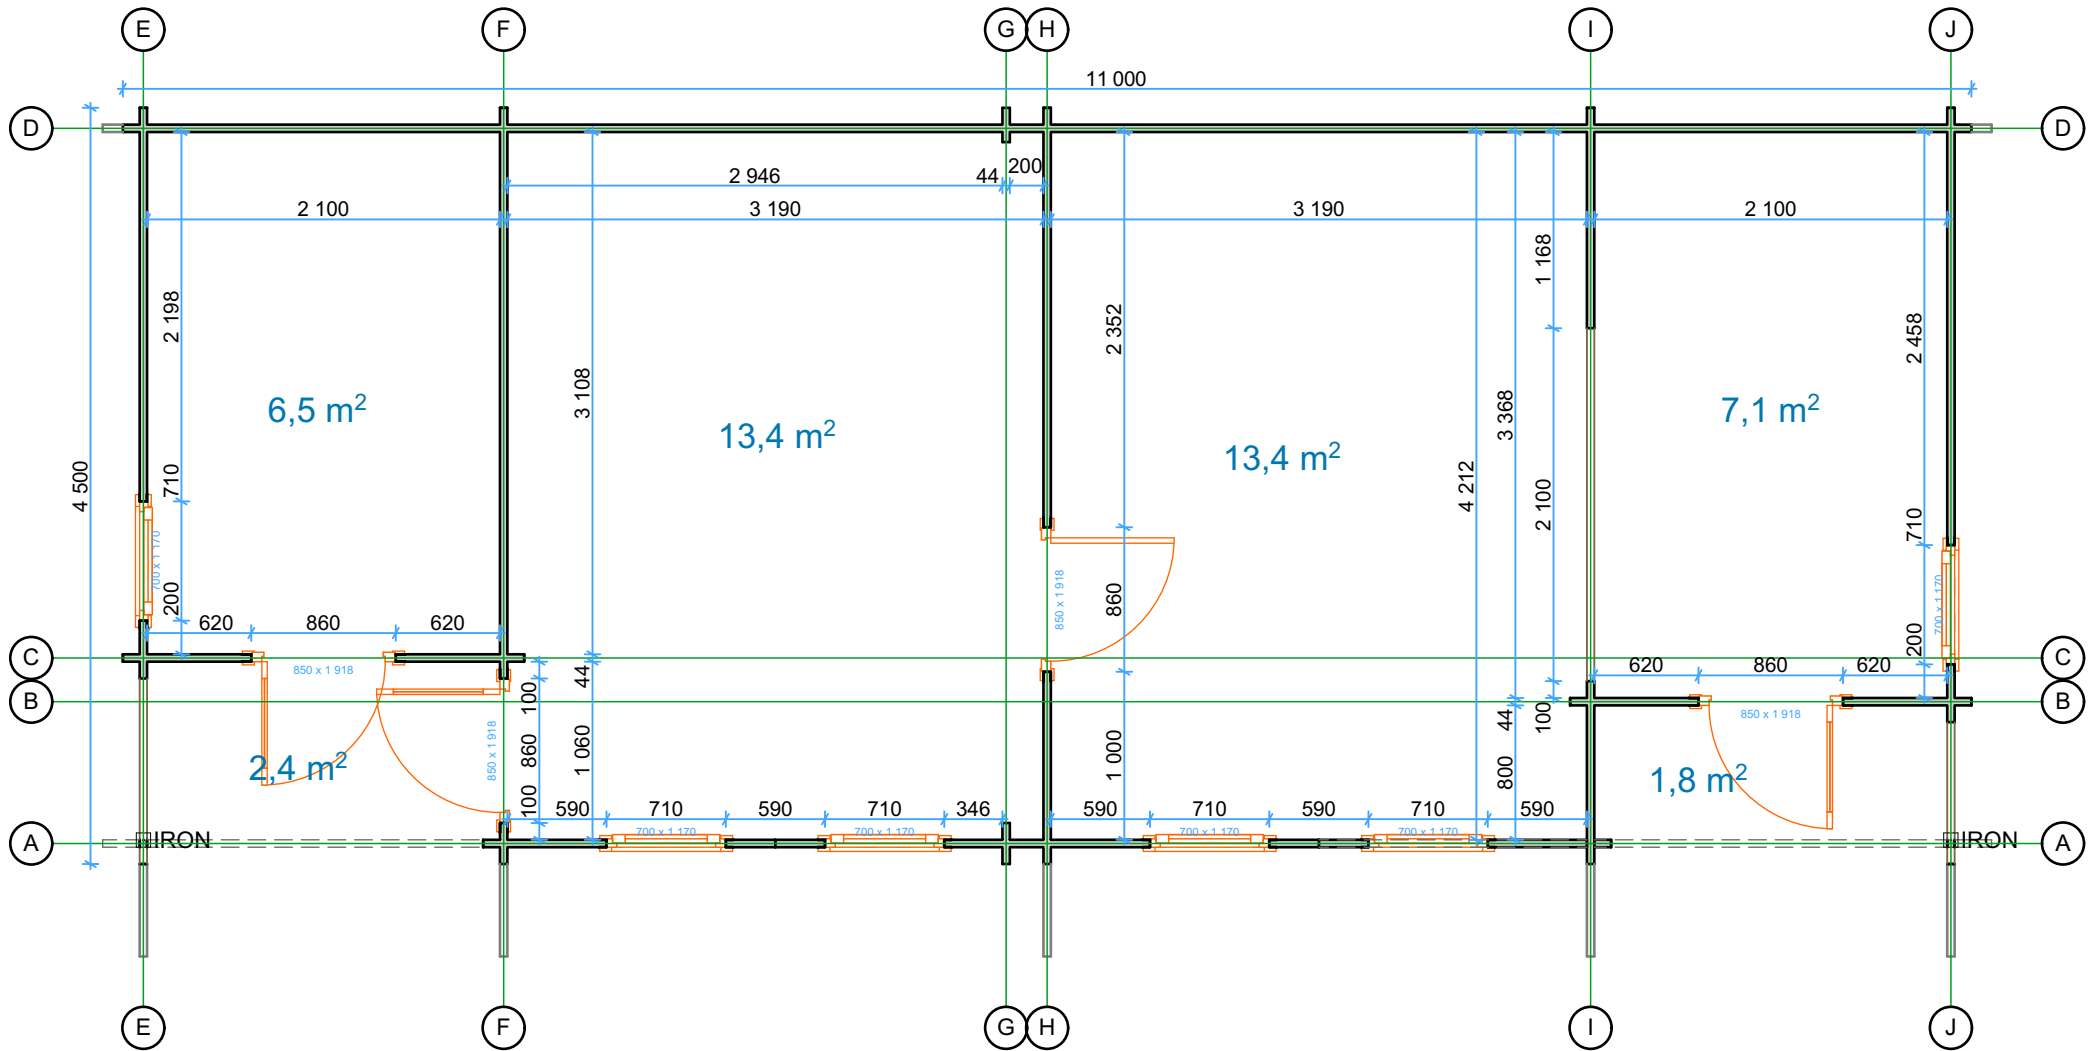

Thickness:	Project name:	Project ID:	Year:	Page:
44	Dorking 4,5x11	S32270	2024	4


Back Elevation

1:45

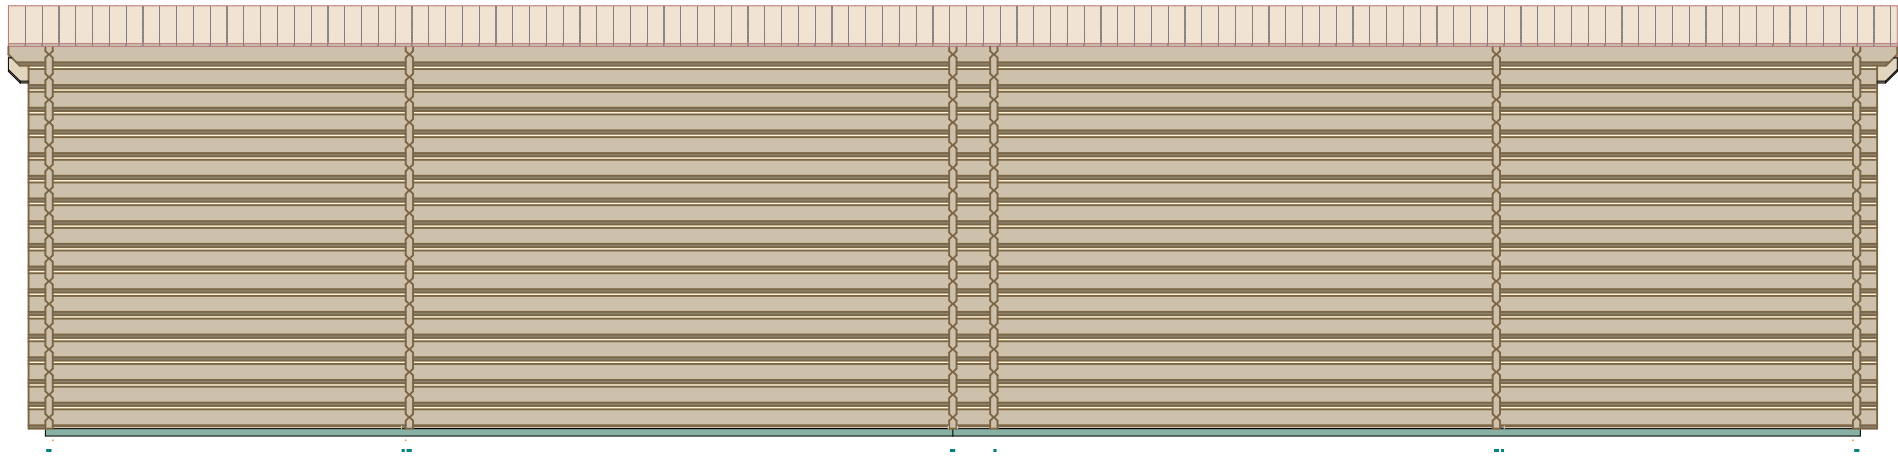

Front Elevation


1:45

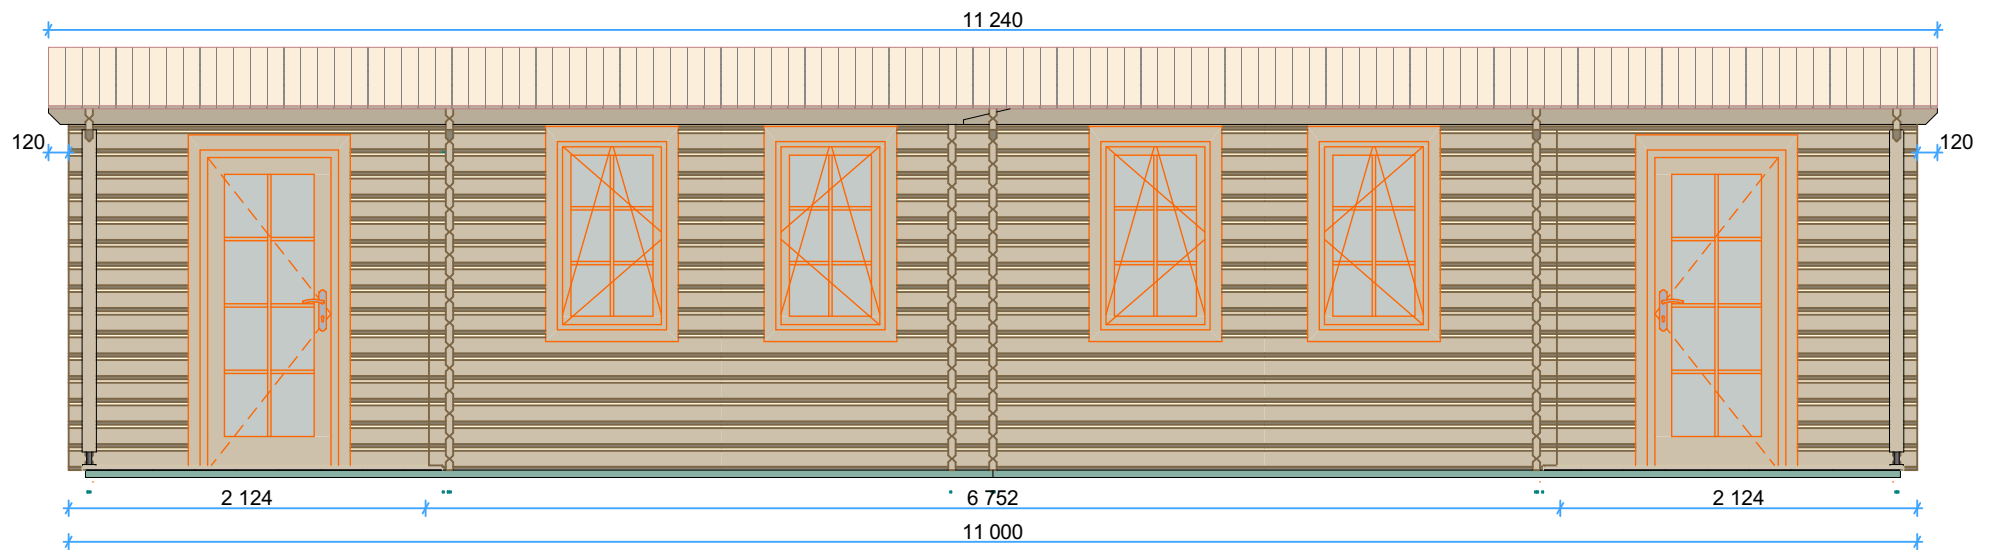

Thickness:	Project name:	Project ID:	Year:	Page:
44	Dorking 4,5x11	S32270	2024	5


Right Elevation

1:45

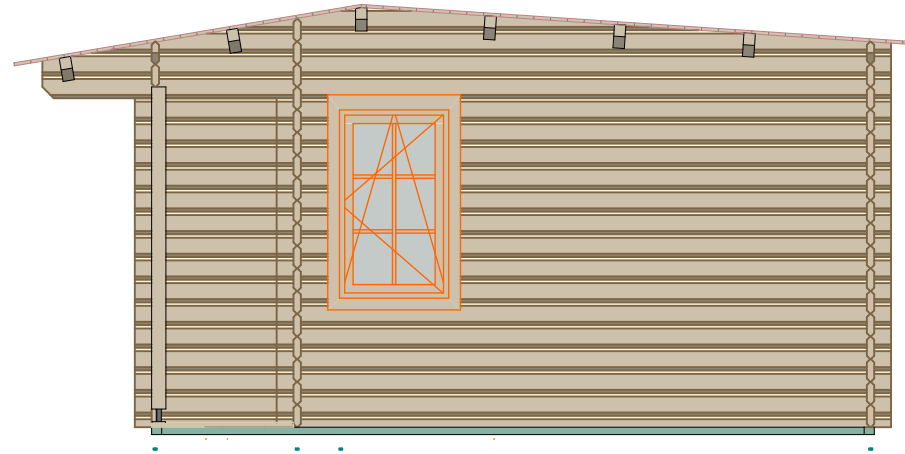





Left Elevation

1:45

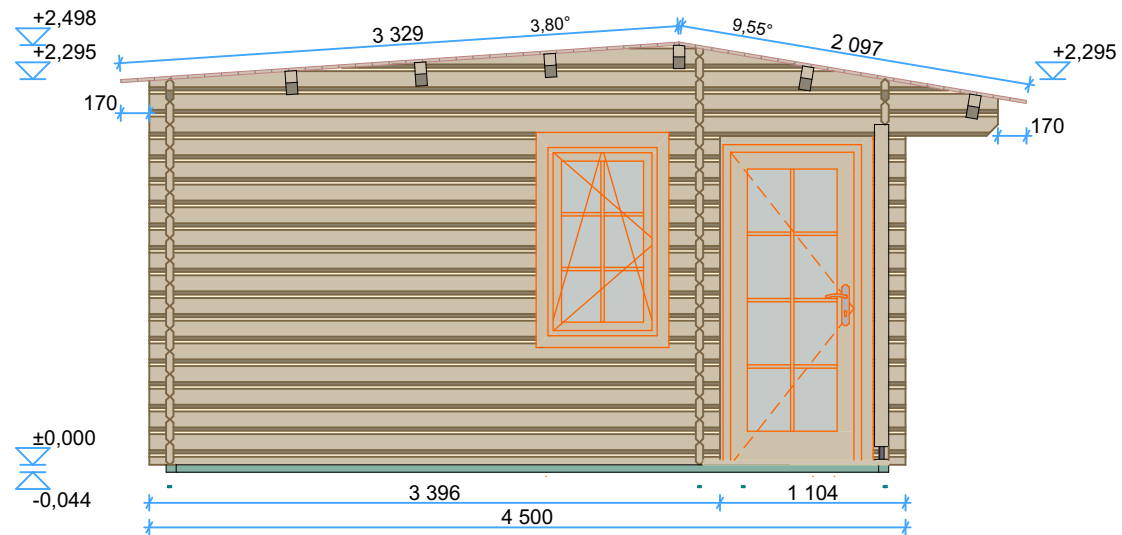

Thickness:	Project name:	Project ID:	Year:	Page:
44	Dorking 4,5x11	S32270	2024	6

44mm Dorking 4,5x11 Windows and doors list

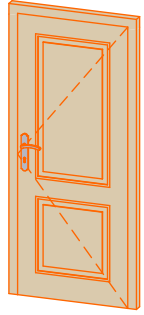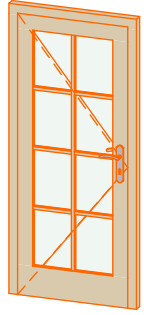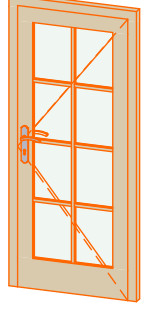Type-quality	Barcode	Wall Thickness	W x H Size	Orientation	Glazing	Quantity	3D Axonometry
Door - Premium	P19285-4	44	850×1 918	R	Full wood, no threshold (internal)	1	
Door - Premium	PG19285-3	44	850×1 918	L	100% glass, double glazed, safety (toughened) glass	2	
Door - Premium	PG19285-3	44	850×1 918	R	100% glass, double glazed, safety (toughened) glass	1	
Window - Premium plus	P+G11770	44	700×1 170	L	Double glazed, safety (toughened) glass	3	
Window - Premium plus	P+G11770	44	700×1 170	R	Double glazed, safety (toughened) glass	3	