

Customer must sign and confirm plans and our
T&C's before production can commence




44mm Hampshire 5,5x4

Architect name:	Thickness:	Type:	Project name:	Project No:	Year:	Page:
Gytis Buda	44mm	Standard	Hampshire 5,5x4		2019	1

Customer must sign and confirm plans and our T&C's before production and commence


Floor bearers

1:50

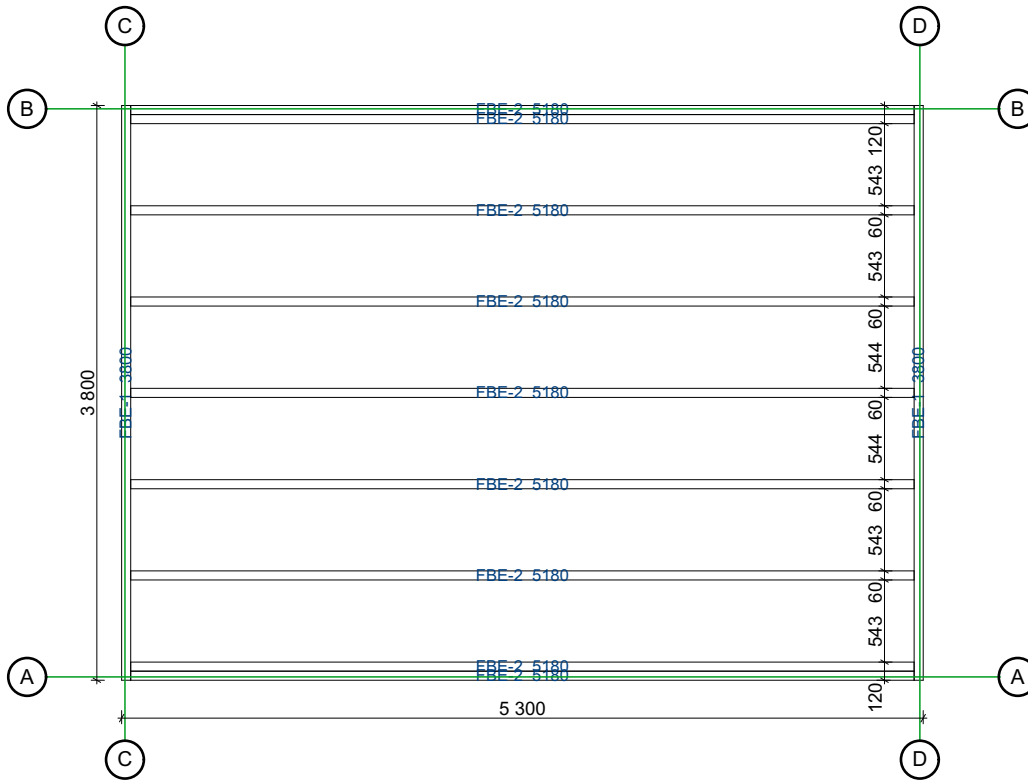

Ground floor plan

1:50

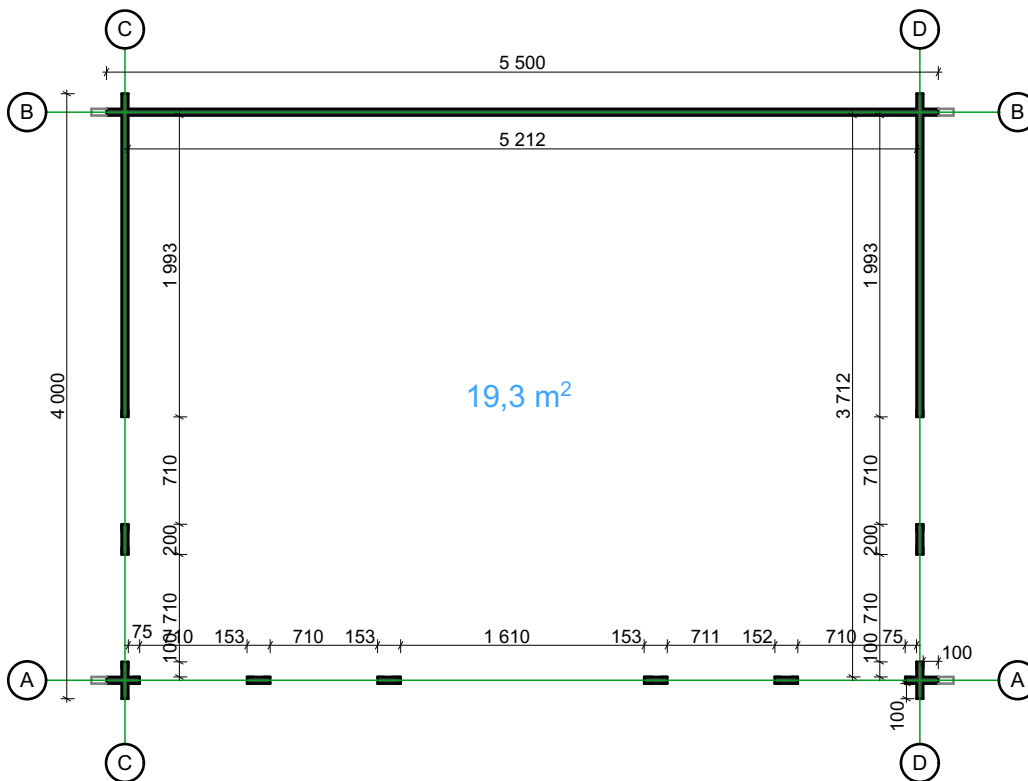


Architect name:	Thickness:	Type:	Project name:	Project No:	Year:	Page:
Gytis Buda	44mm	Standard	Hampshire 5,5x4		2019	2

Customer must sign and confirm plans and our T&C's before production can commence


Floor boards

1:50

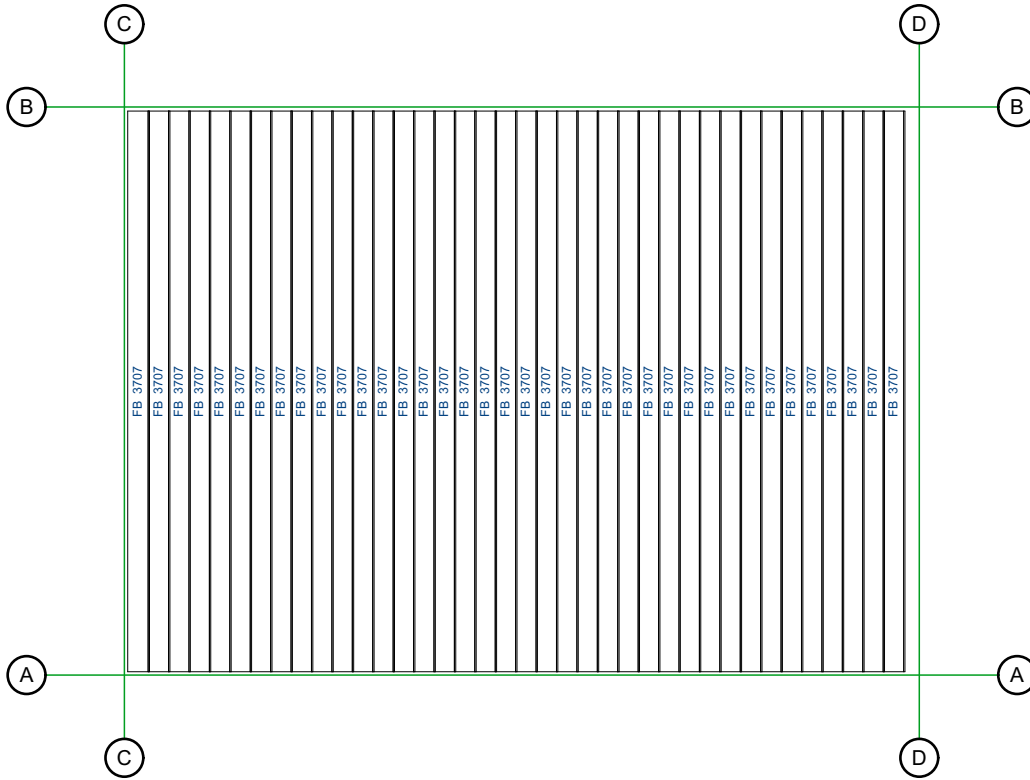

Roof boards

1:50

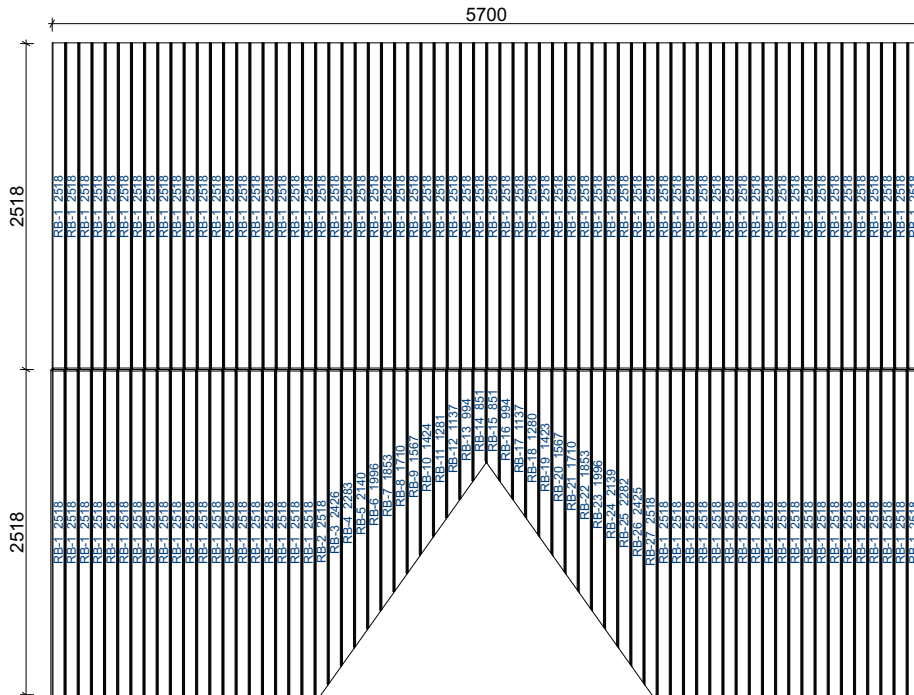


Architect name:	Thickness:	Type:	Project name:	Project No:	Year:	Page:
Gytis Buda	44mm	Standard	Hampshire 5,5x4		2019	3

Customer must sign and confirm plans and our T&C's before production can commence

Roof boards


1:15

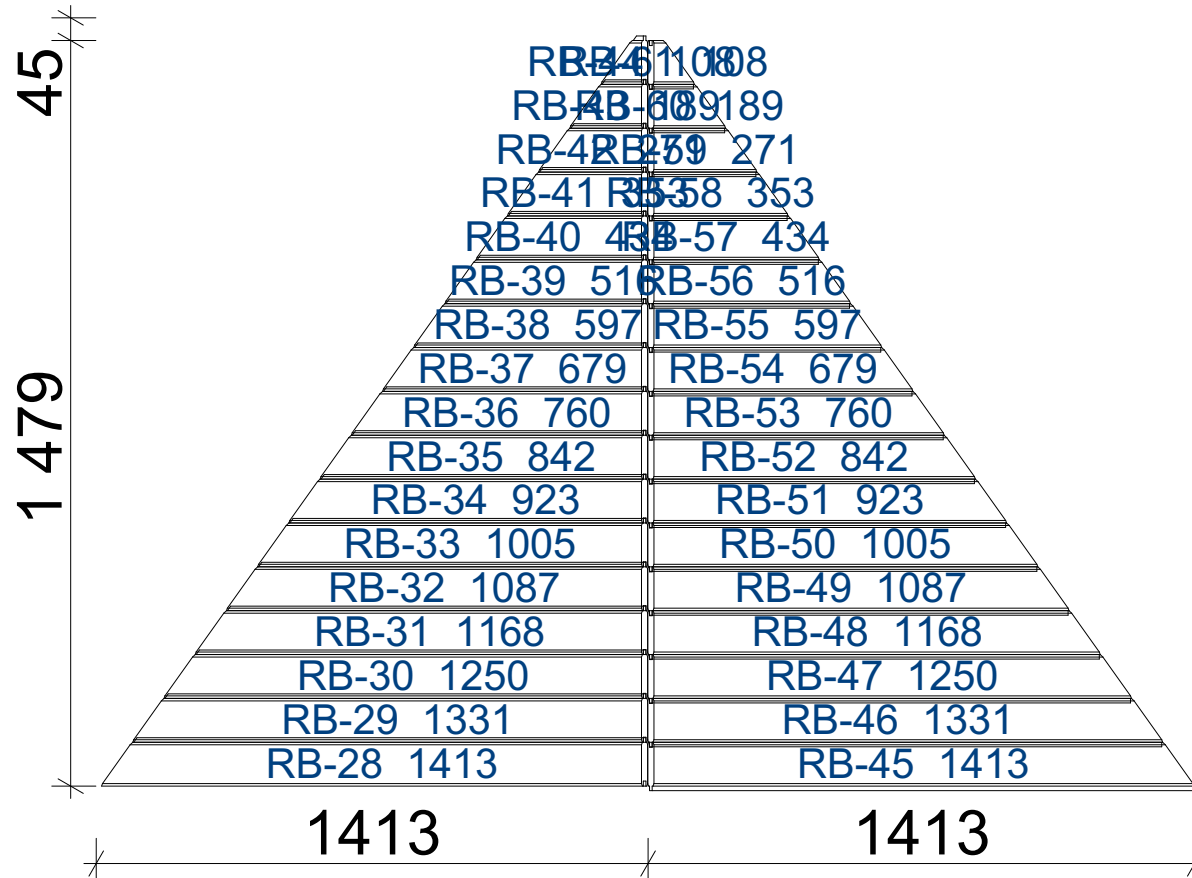

Architect name:	Thickness:	Type:	Project name:	Project No:	Year:	Page:
Gytis Buda	44mm	Standard	Hampshire 5,5x4		2019	4


Wall A

1:50

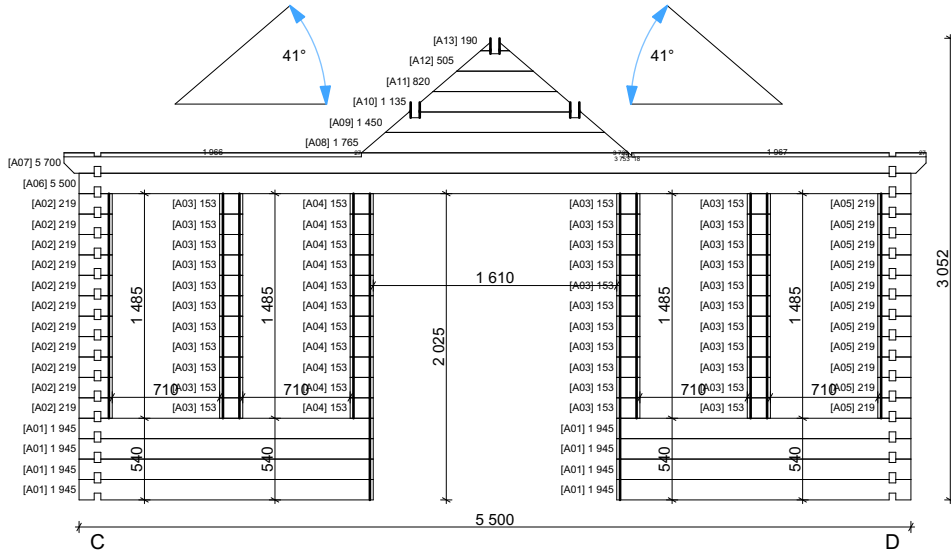


Wall C

1:50

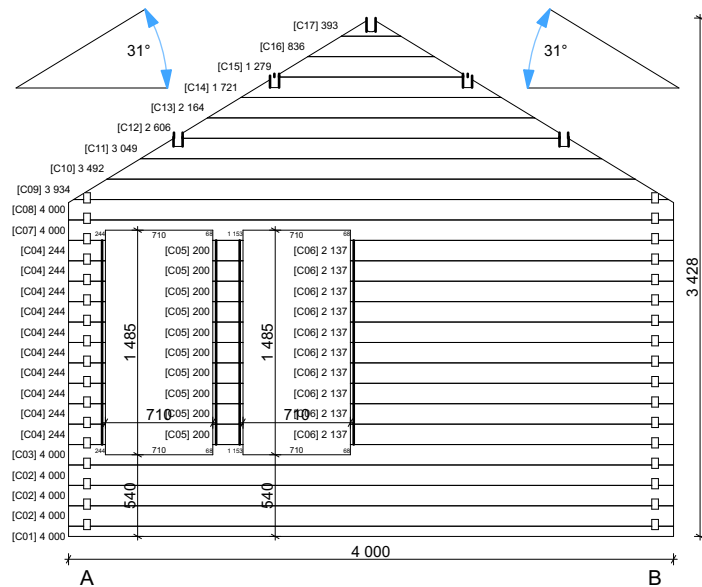


Wall B

1:50

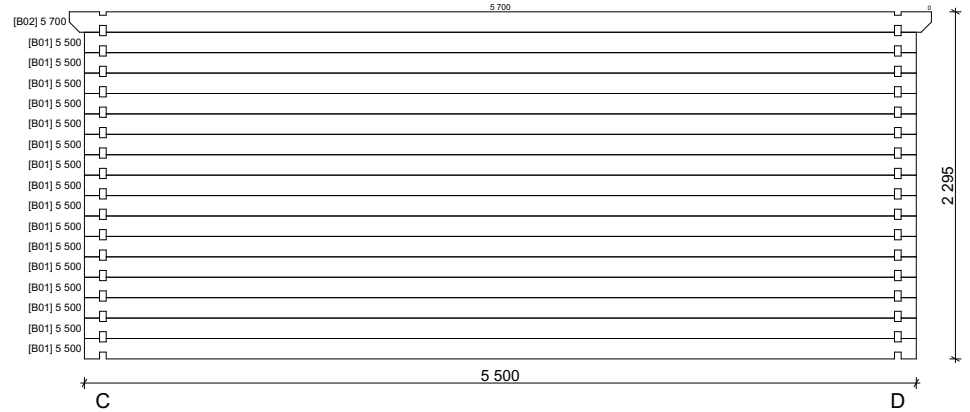

Wall D

1:50

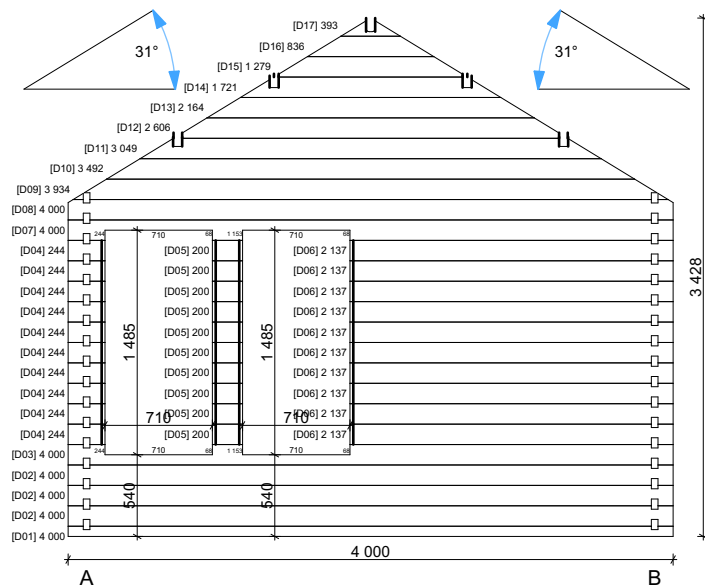


Customer must sign and confirm plans and our T&C's before production can commence

Architect name:	Thickness:	Type:	Project name:	Project No:	Year:	Page:
Gytis Buda	44mm	Standard	Hampshire 5,5x4		2019	5



Walls and purlins positions

Customer must sign and confirm plans and our T&C's before production can commence

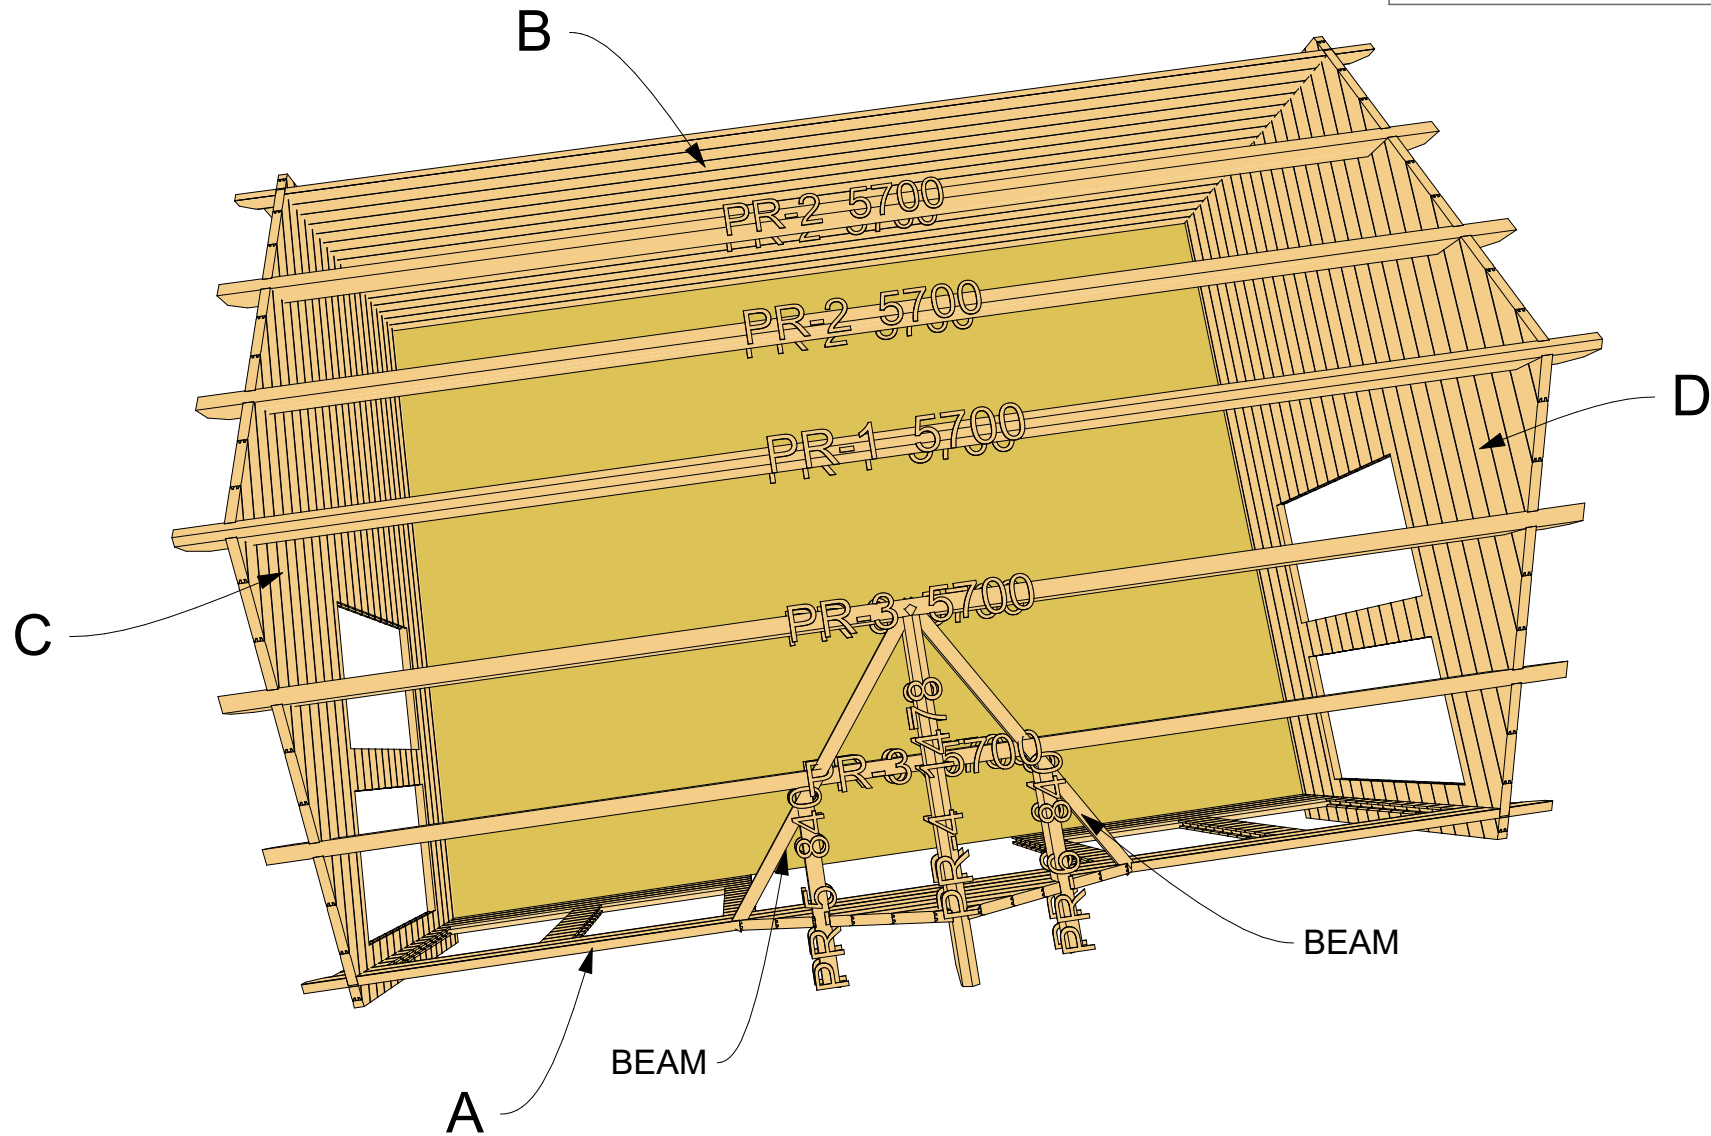

Architect name:	Thickness:	Type:	Project name:	Project No:	Year:	Page:
Gytis Buda	44mm	Standard	Hampshire 5,5x4		2019	6

Customer must sign and confirm plans and our T&C's before production can commence

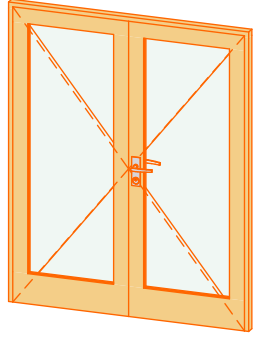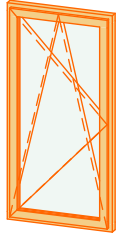44mm Hampshire 5,5x4 windows and doors list						
Type	Quality	Nominal W x H Size	Orient ation	Glazing	Qty	3D Front Axonometry
Door	Premium	1 600×1 980	R	100% glass, double glazed, safety (toughened) glass	1	
Window	Premium plus	700×1 430	L	Double glazed, safety (toughened) glass	4	
Window	Premium plus	700×1 430	R	Double glazed, safety (toughened) glass	4	