


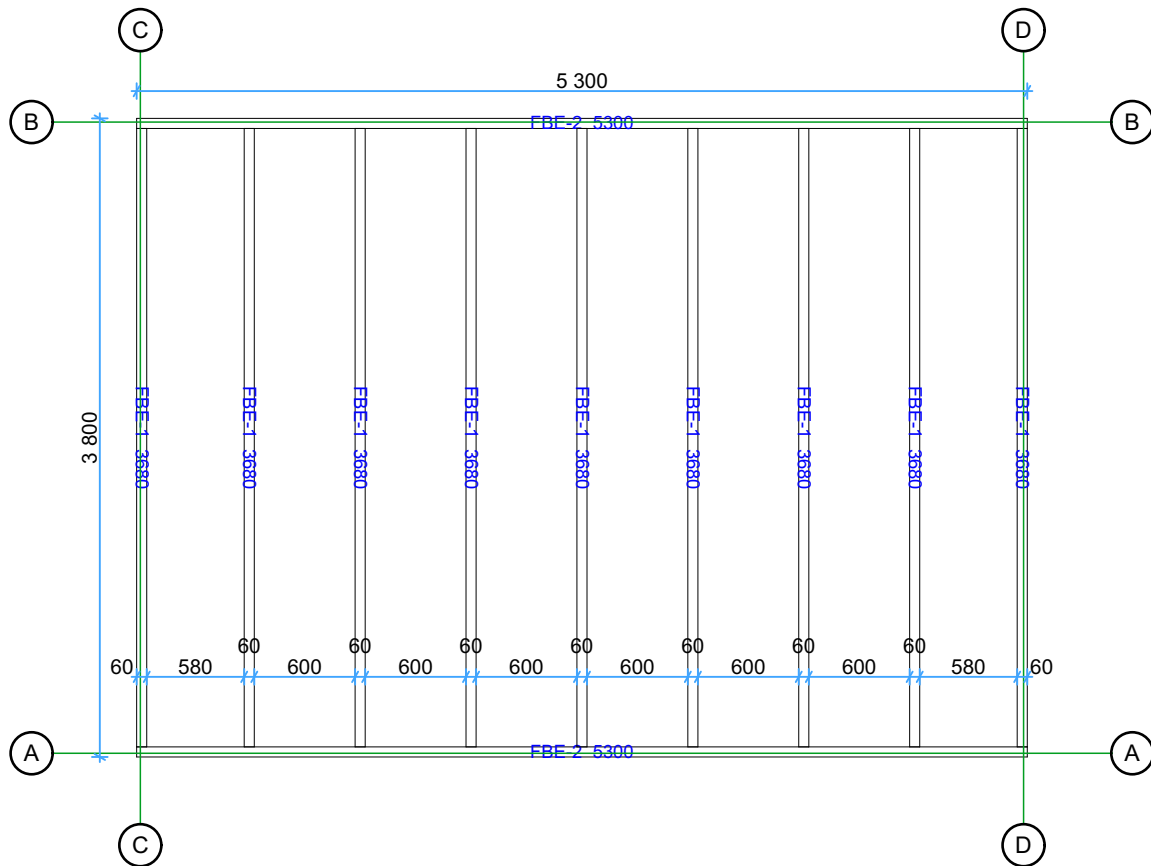

44 Low Clockhouse 5,5x4


Floor bearer

1:45



Ground Floor plan


1:45

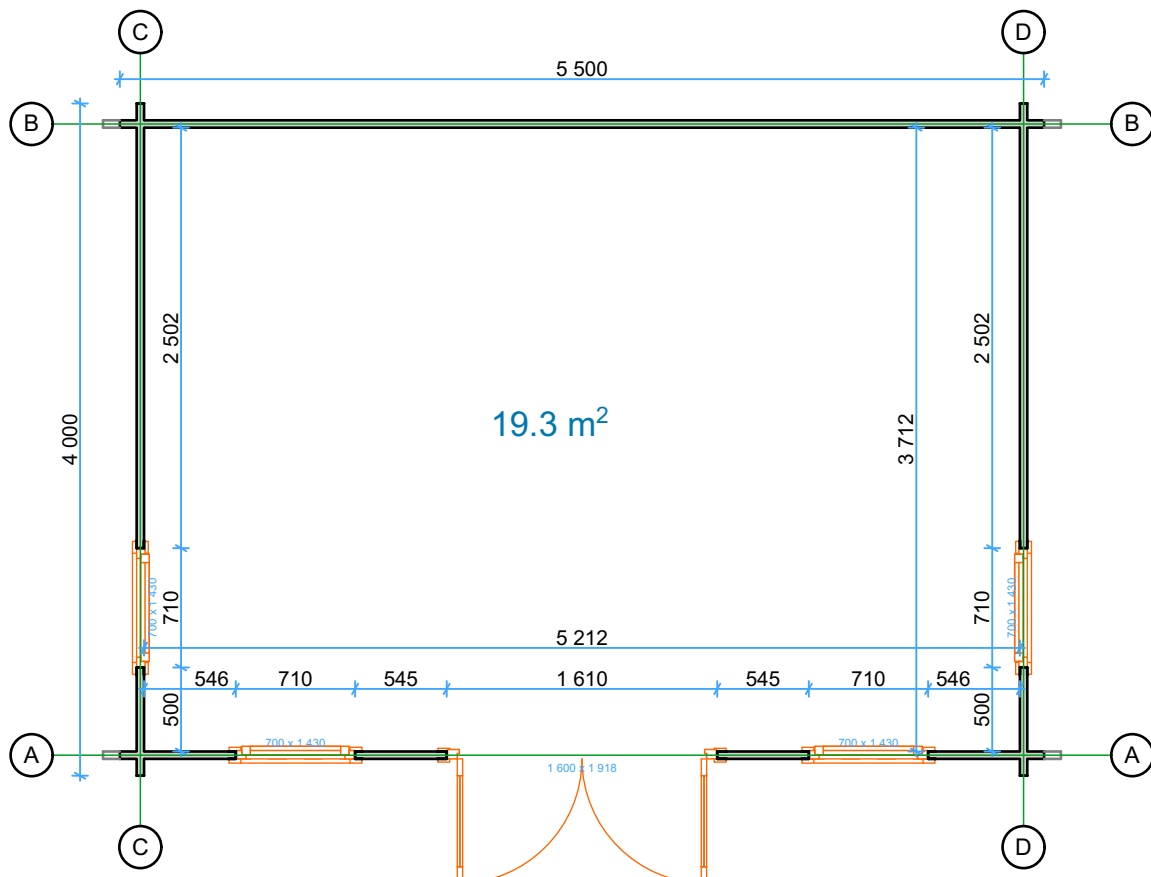

Thickness:	Project name:	Project ID:	Year:	Page:
44	Low Clockhouse 5,5x4		2023	2


Floor boards

1:50

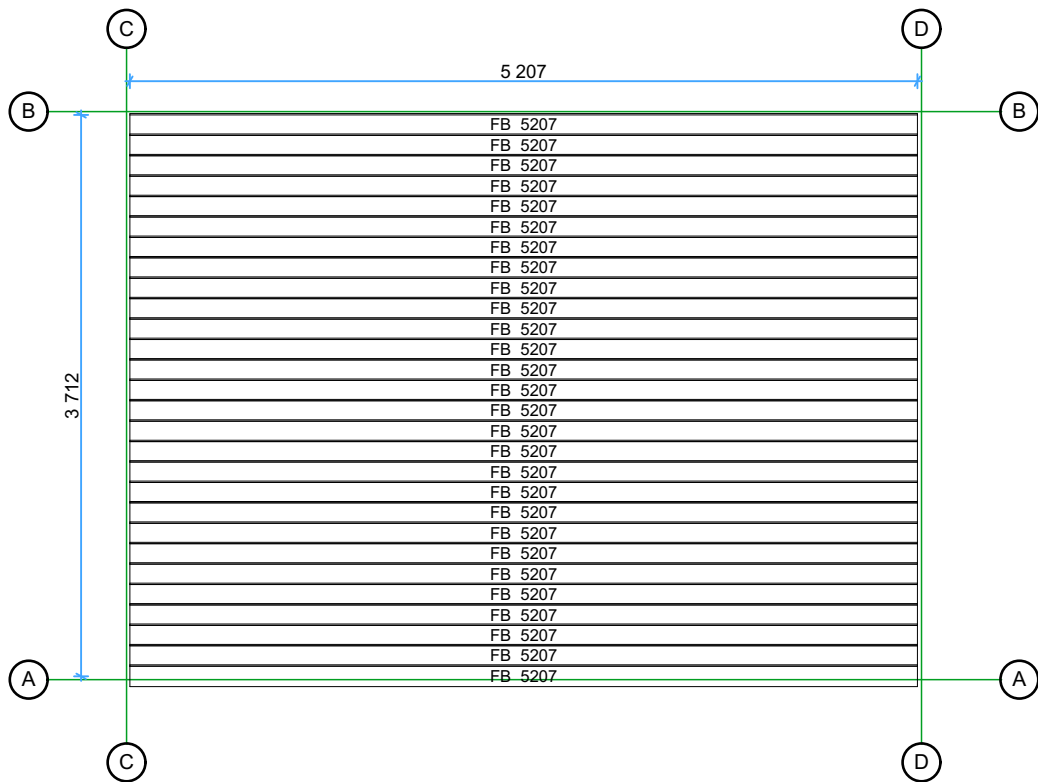


Roof boards

1:50

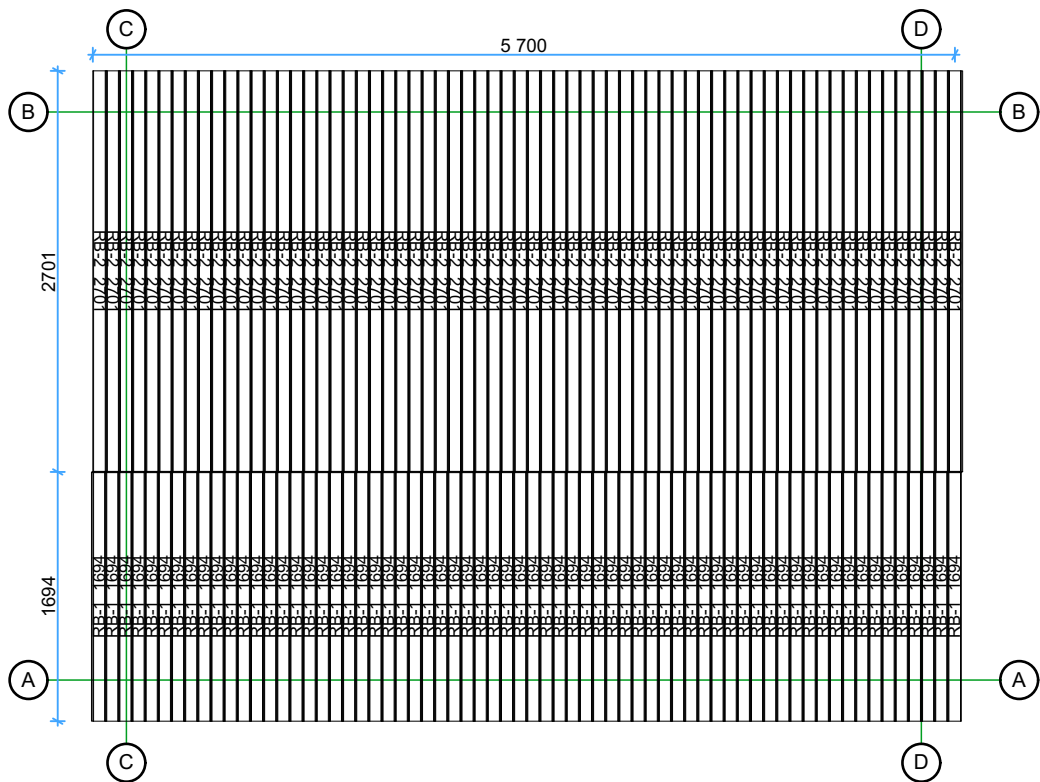


Attic Roof boards

1:40

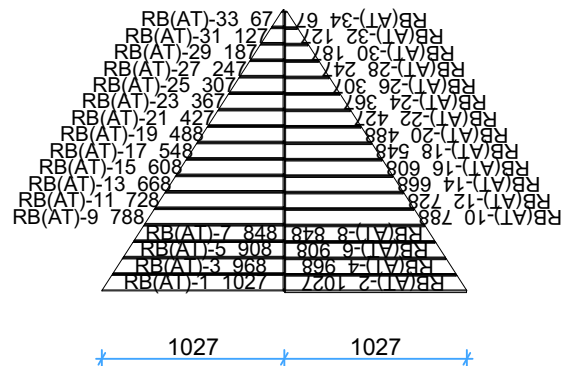

Thickness:	Project name:	Project ID:	Year:	Page:
44	Low Clockhouse 5,5x4		2023	3

Walls and purlins positions

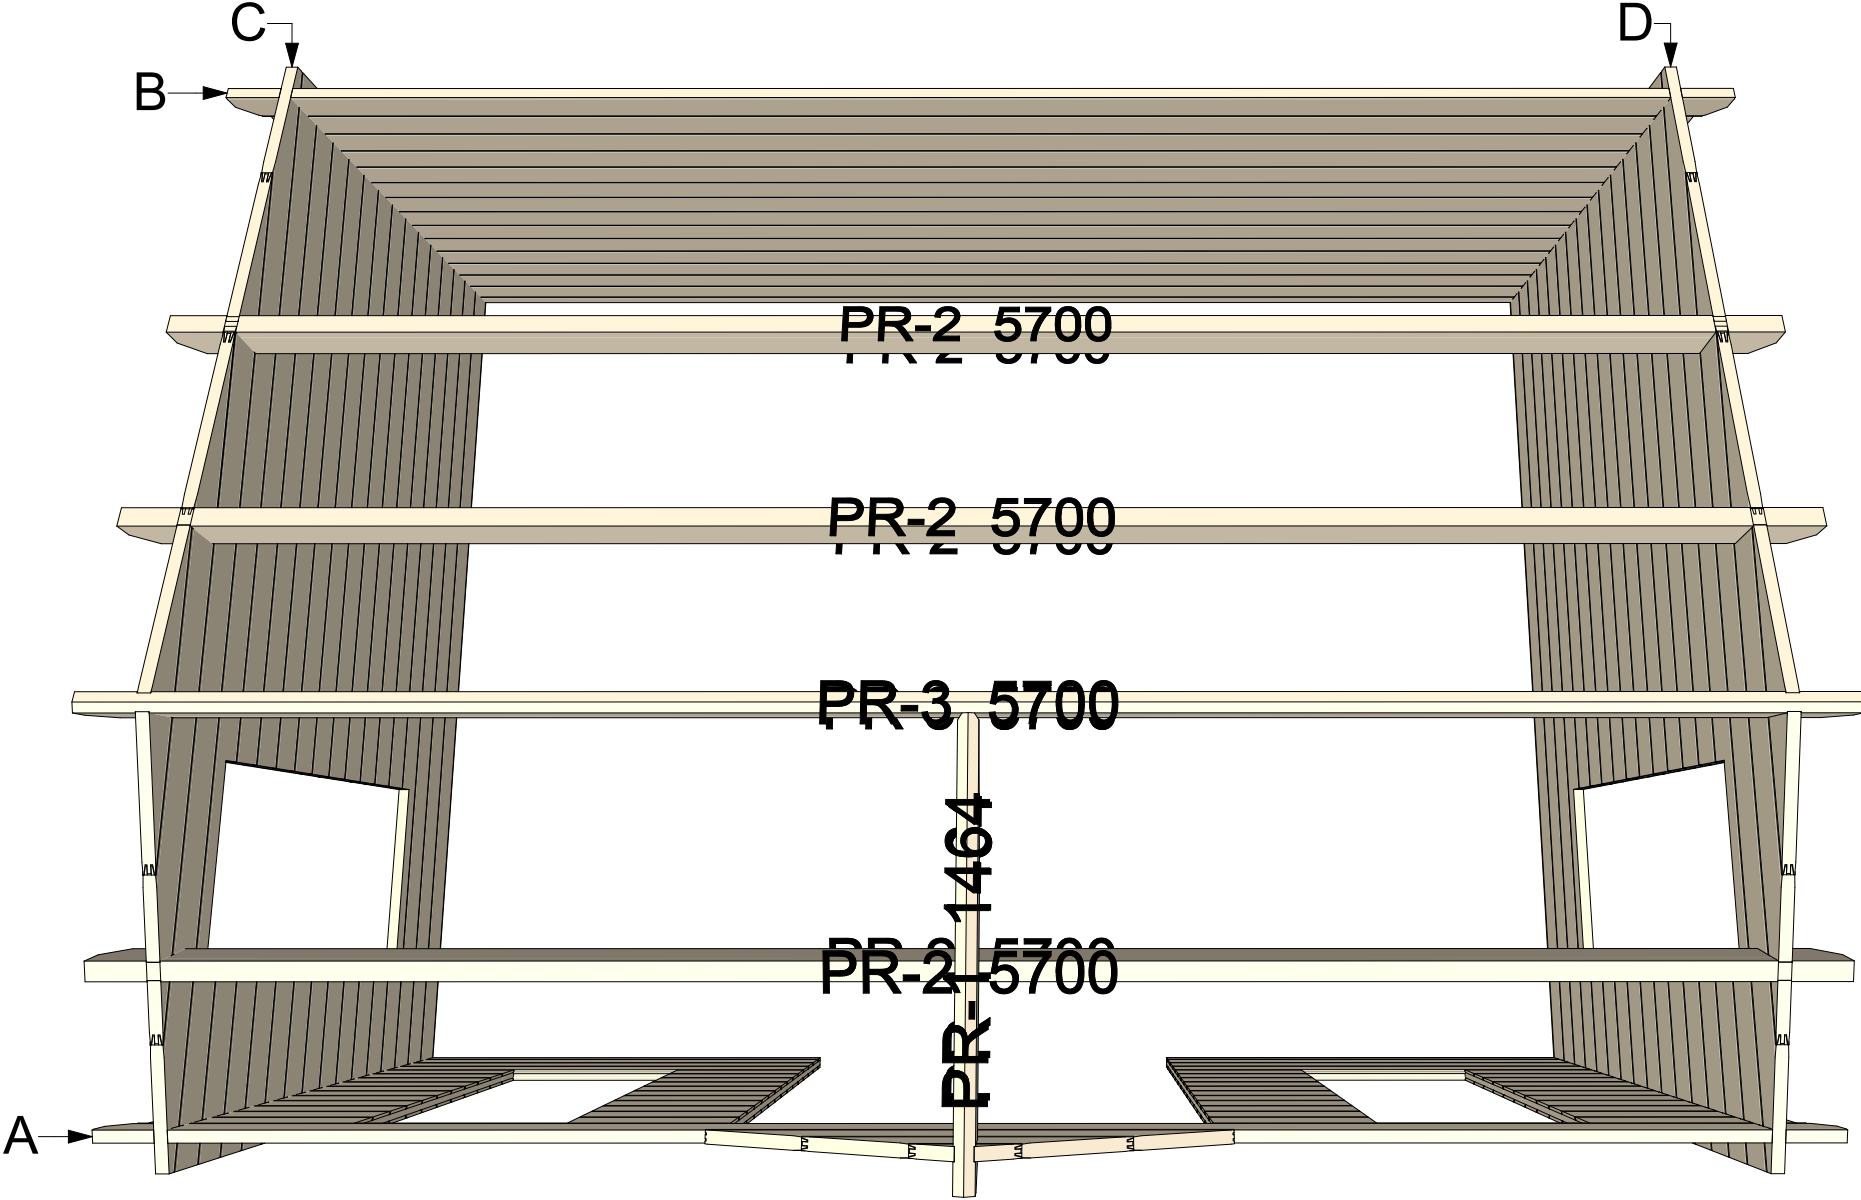

Thickness:	Project name:	Project ID:	Year:	Page:
44	Low Clockhouse 5,5x4		2023	4

1:40




1:40



Thickness:	Project name:	Project ID:	Year:	Page:
44	Low Clockhouse 5,5x4		2023	5


Wall C

1:40

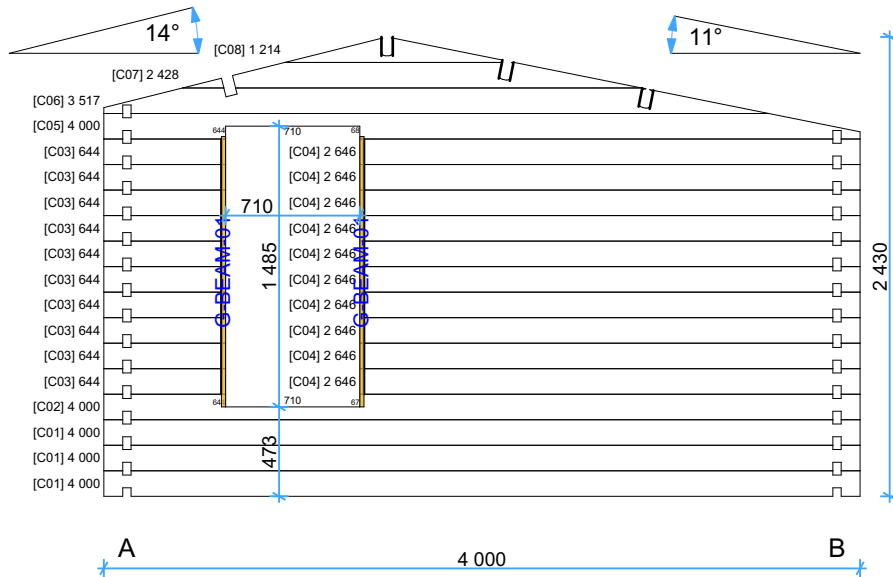



Wall D

1:40

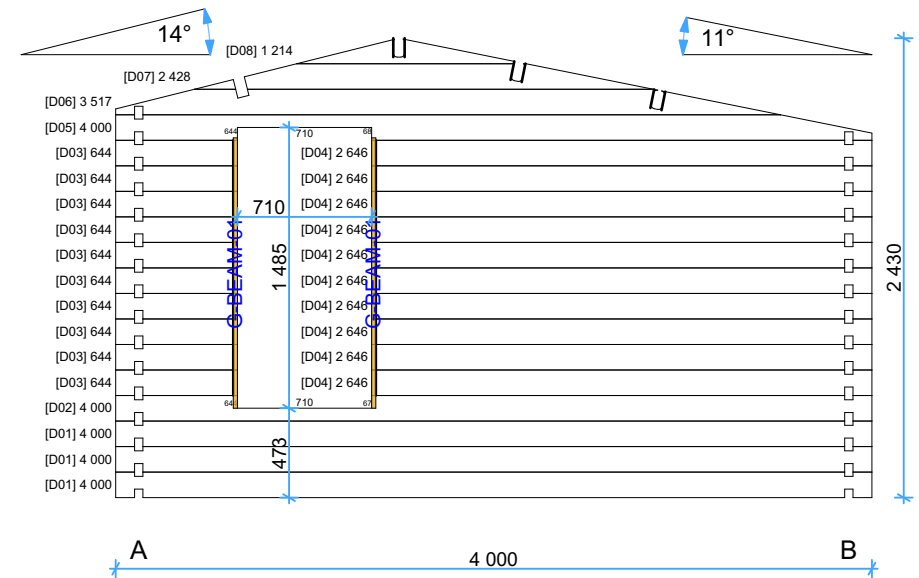

Thickness:	Project name:	Project ID:	Year:	Page:
44	Low Clockhouse 5,5x4		2023	6

44mm Low Clockhouse 5,5x4 Windows and doors list

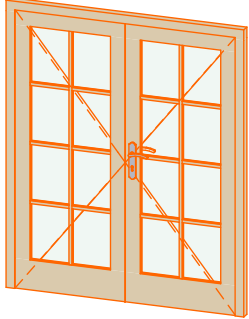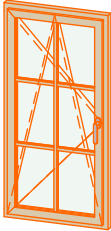Type-quality	Barcode	Wall Thickness	W x H Size	Orientation	Glazing	Quantity	3D Axonometry
Door - Premium	PG192160-2	44	1 600×1 918	R	100% glass, double glazed, safety (toughened) glass	1	
Window - Premium plus	P+G14370	44	700×1 430	L	Double glazed, safety (toughened) glass	2	
Window - Premium plus	P+G14370	44	700×1 430	R	Double glazed, safety (toughened) glass	2	