




68mm Low Clockhouse 4x3

Architect name:	Thickness:	Type:	Project name:	Project No:	Year:	Page:
Gytis Buda	68mm	Standard	Low Clockhouse 4x3		2020	1


Floor bearers

1:40

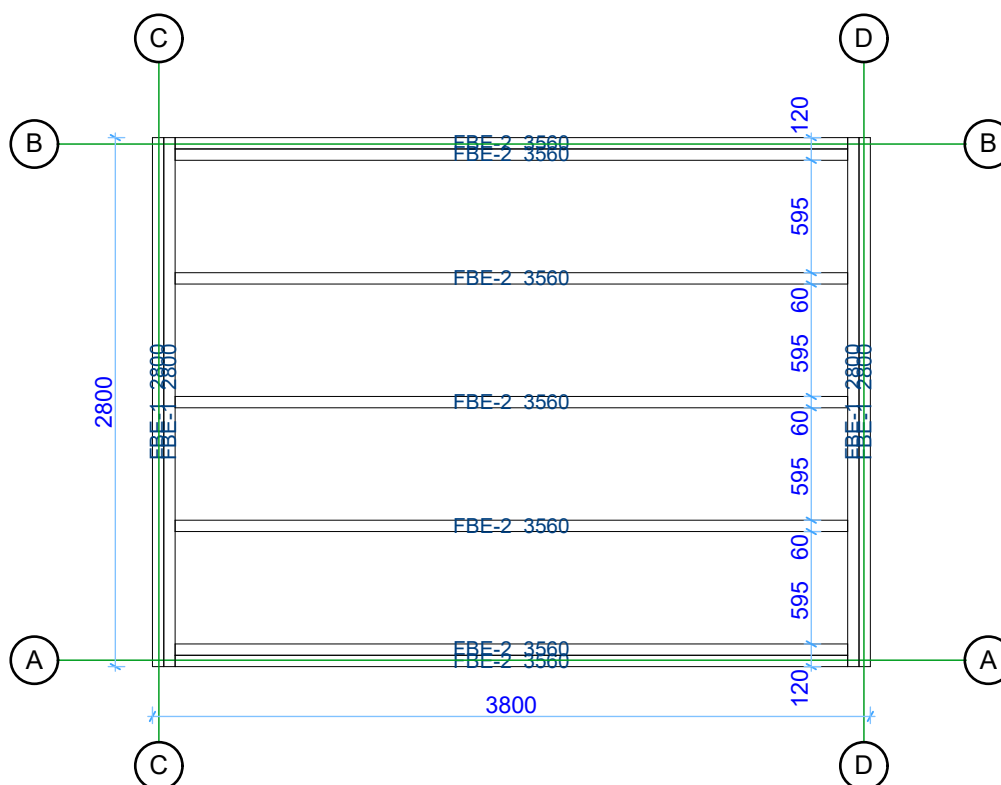


Ground floor plan

1:40

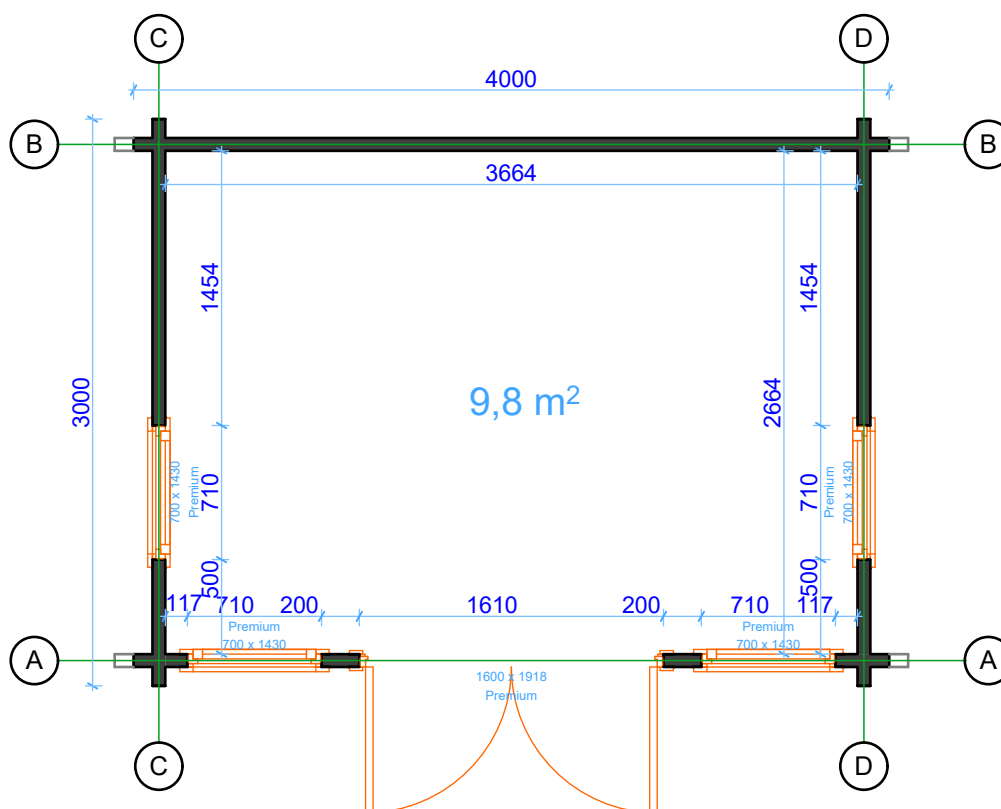


Architect name:	Thickness:	Type:	Project name:	Project No:	Year:	Page:
Gytis Buda	68mm	Standard	Low Clockhouse 4x3		2020	2

1:40

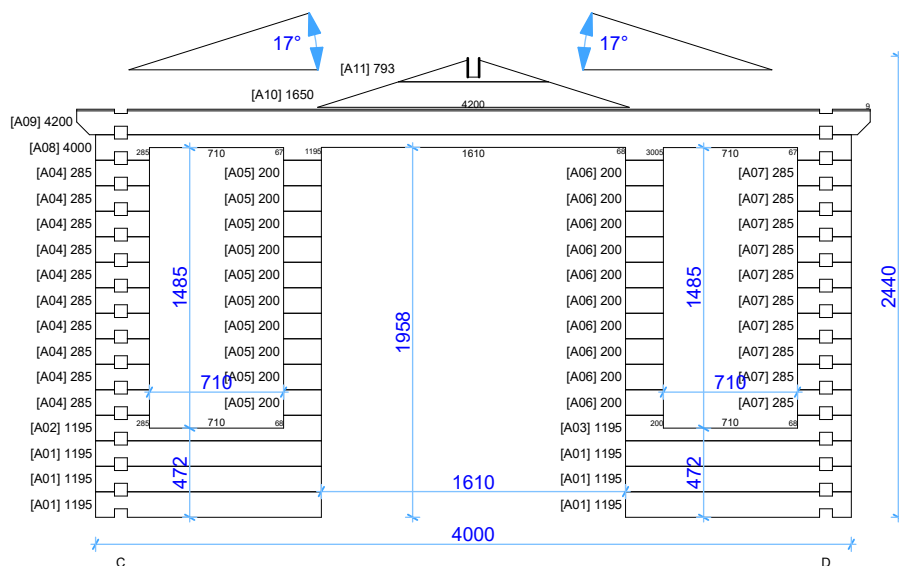


1:40

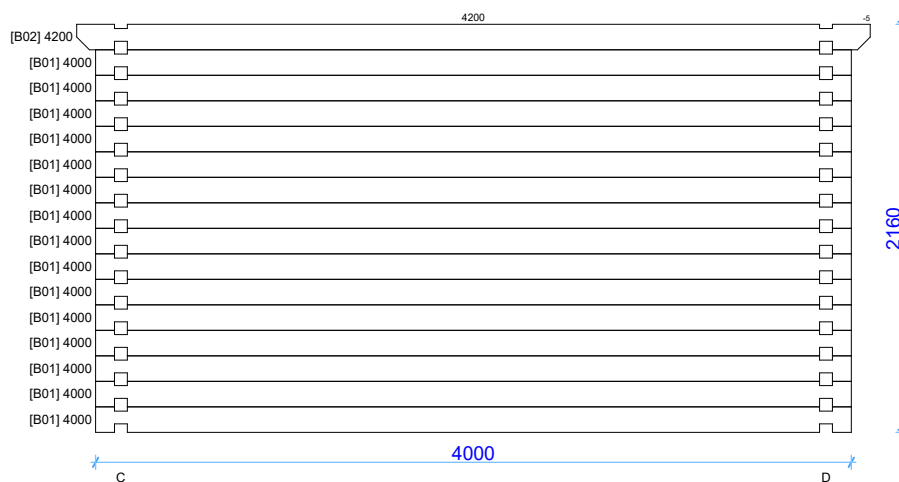


Skidders Sheds®

Created by Nature - Built by Hand - Established in 1979

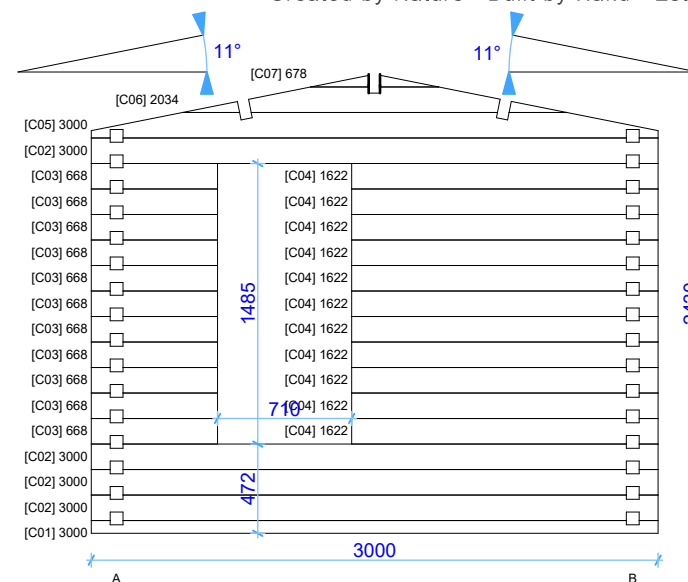


1:40

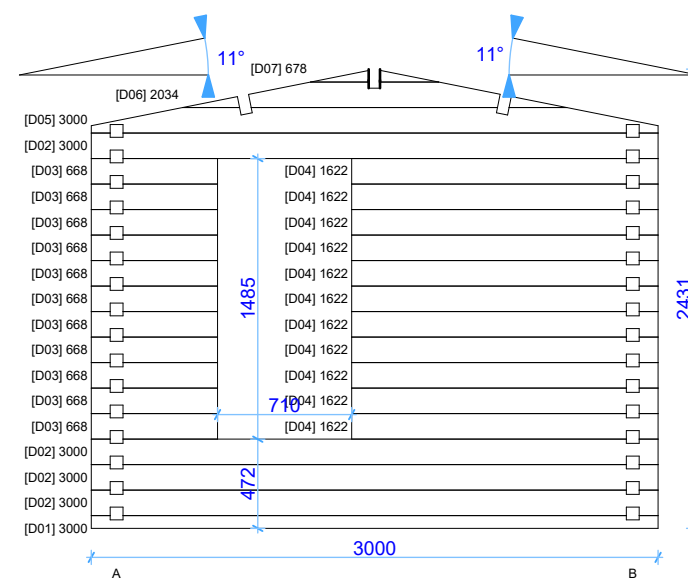

Architect name:	Thickness:	Type:	Project name:	Project No:	Year:	Page:
Gytis Buda	68mm	Standard	Low Clockhouse 4x3		2020	3


Walls and purlins positions

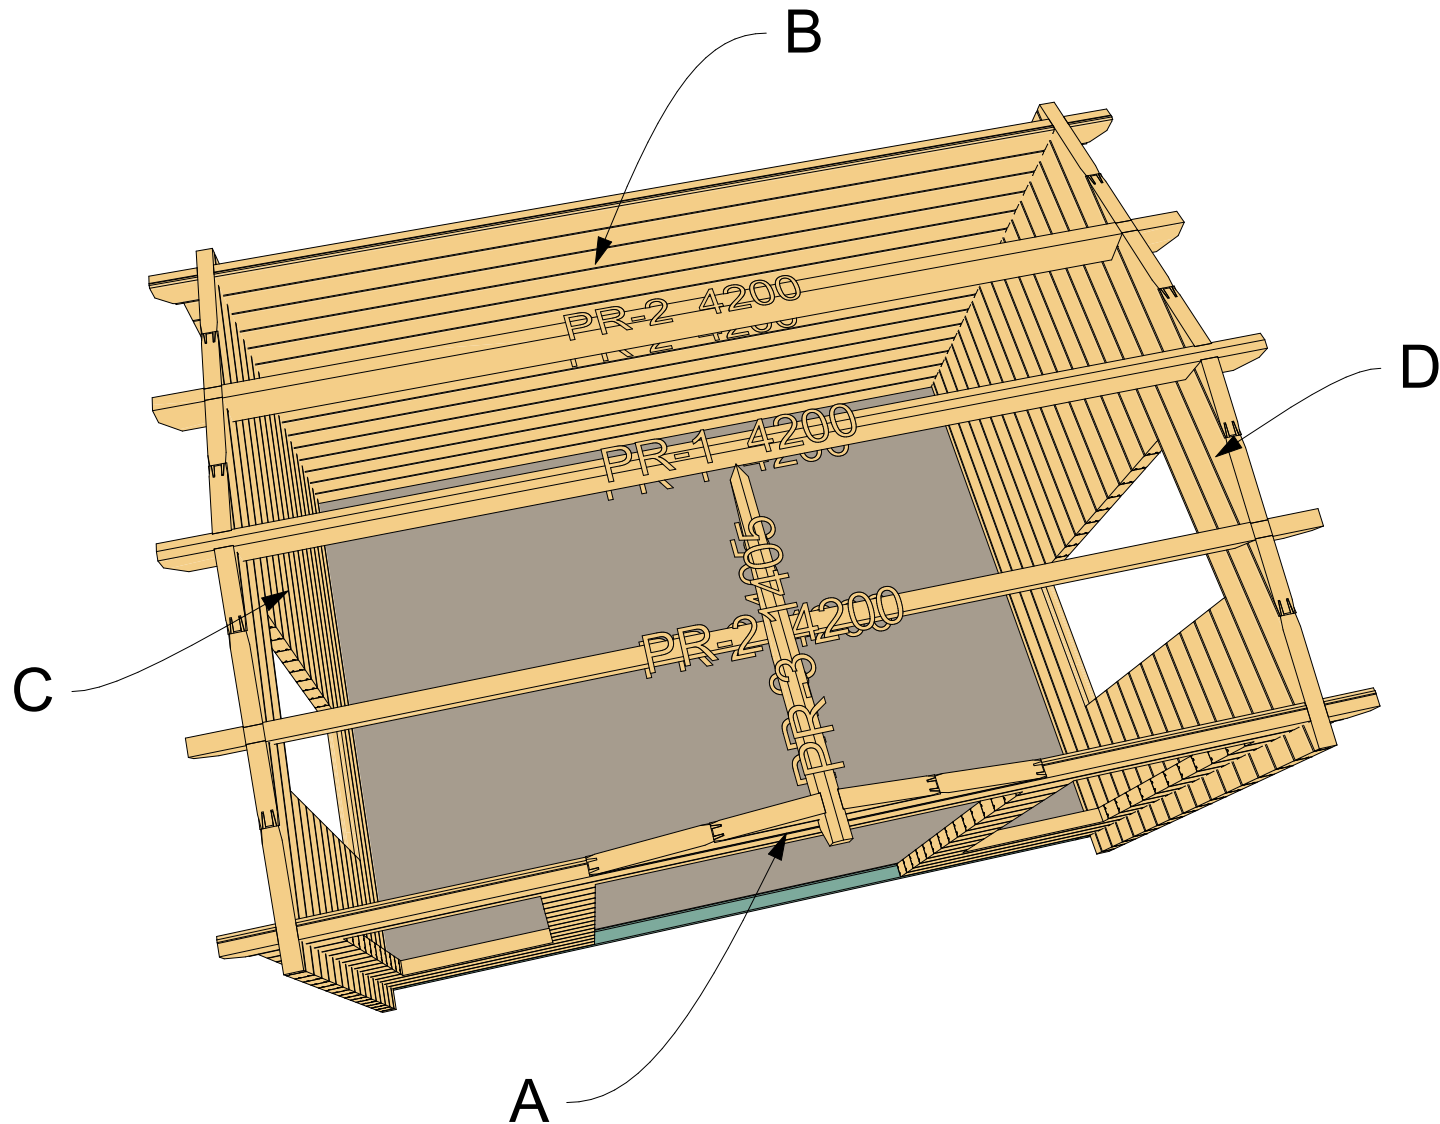

Architect name:	Thickness:	Type:	Project name:	Project No:	Year:	Page:
Gytis Buda	68mm	Standard	Low Clockhouse 4x3		2020	4


Floor boards

1:40

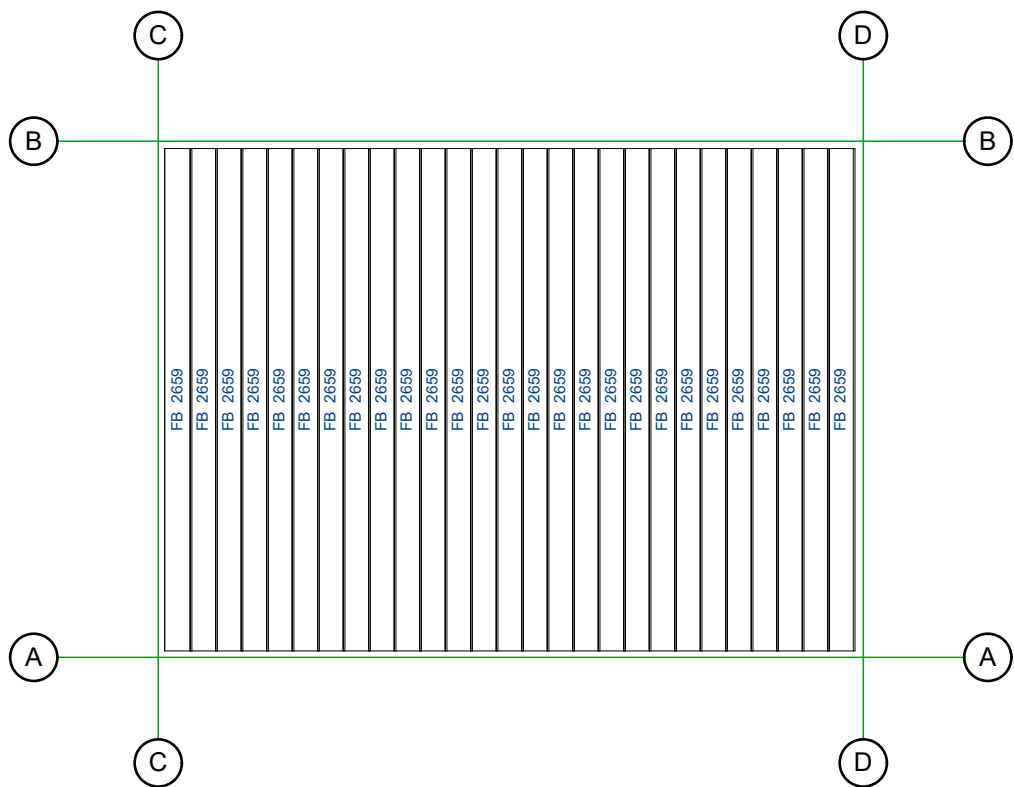


Roof boards

1:40

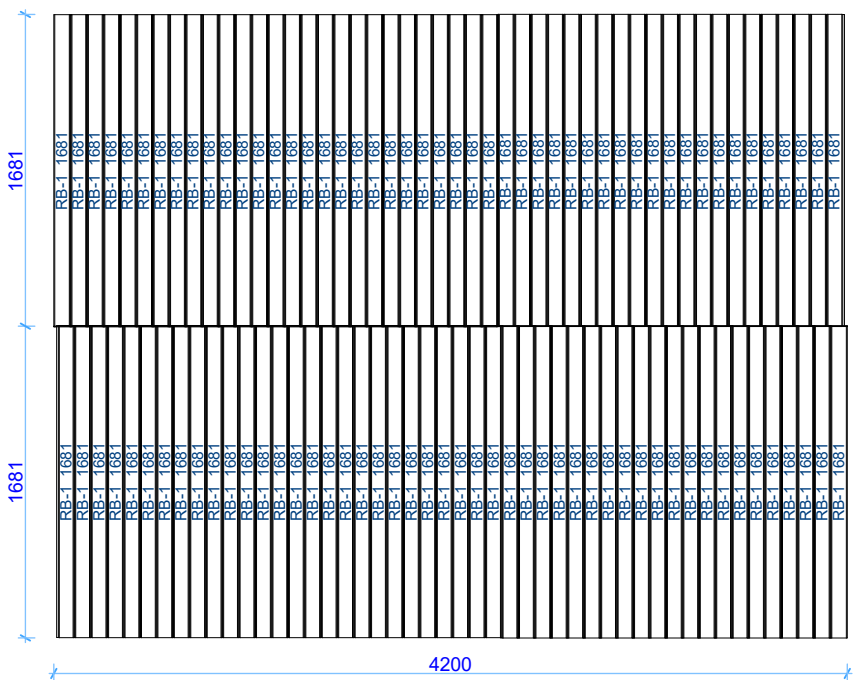


Architect name:	Thickness:	Type:	Project name:	Project No:	Year:	Page:
Gytis Buda	68mm	Standard	Low Clockhouse 4x3		2020	5

Clock roof detail

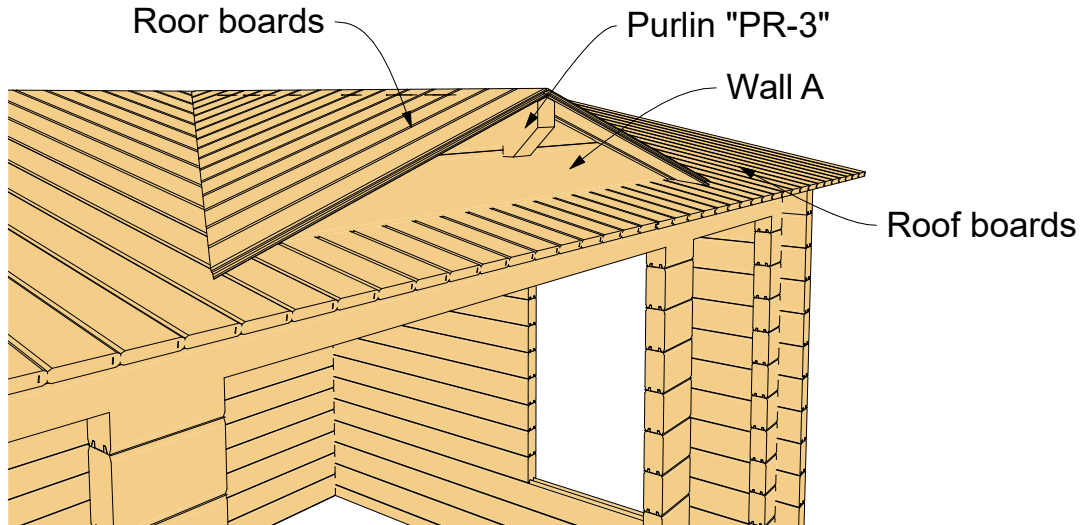

Roof boards


1:20

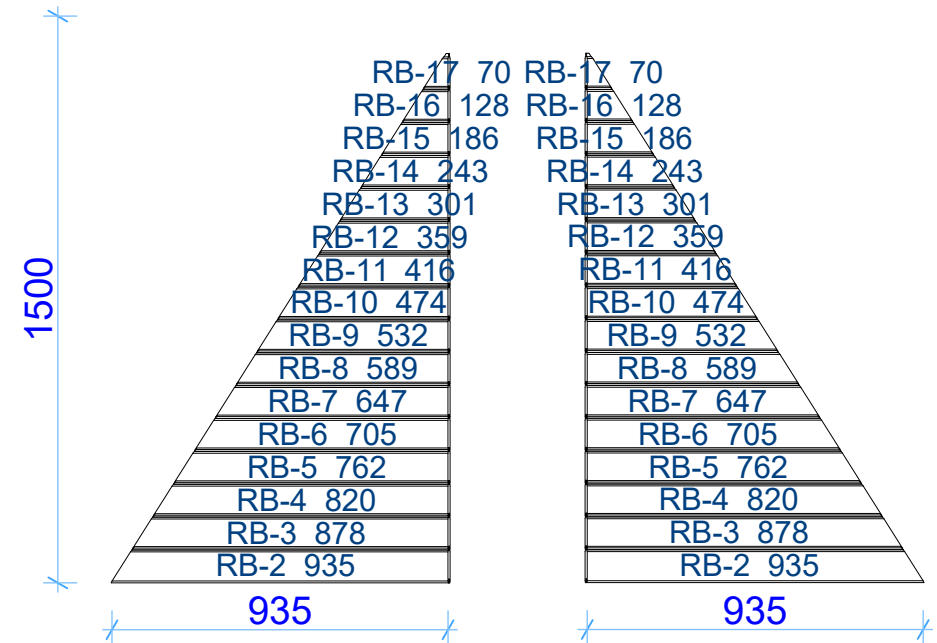



Purlin "PR-3"

Detail

1:15

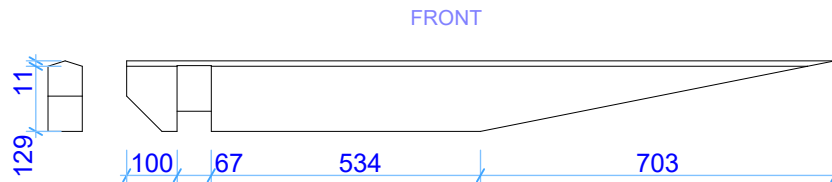

Architect name:	Thickness:	Type:	Project name:	Project No:	Year:	Page:
Gytis Buda	68mm	Standard	Low Clockhouse 4x3		2020	6

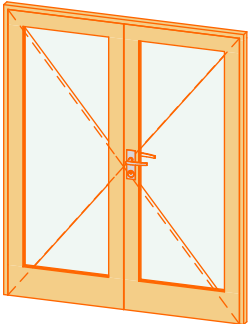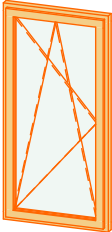68mm Low Clockhouse 4x3 windows and doors list						
Type	Quality	Nominal W x H Size	Orient ation	Glazing	Qty	3D Front Axonometry
Door	Premium	1600x1918	R	100% glass, double glazed, safety (toughened) glass	1	
Window	Premium	700x1430	L	Double glazed, safety (toughened) glass	2	
Window	Premium	700x1430	R	Double glazed, safety (toughened) glass	2	