




44mm Oxford 6x5


Architect name:	Thickness:	Type:	Project name:	Project No:	Year:	Page:
Gytis Buda	44mm	Standard	OXFORD 6x5	-	2016	1 of 6

Walls and purlins positions

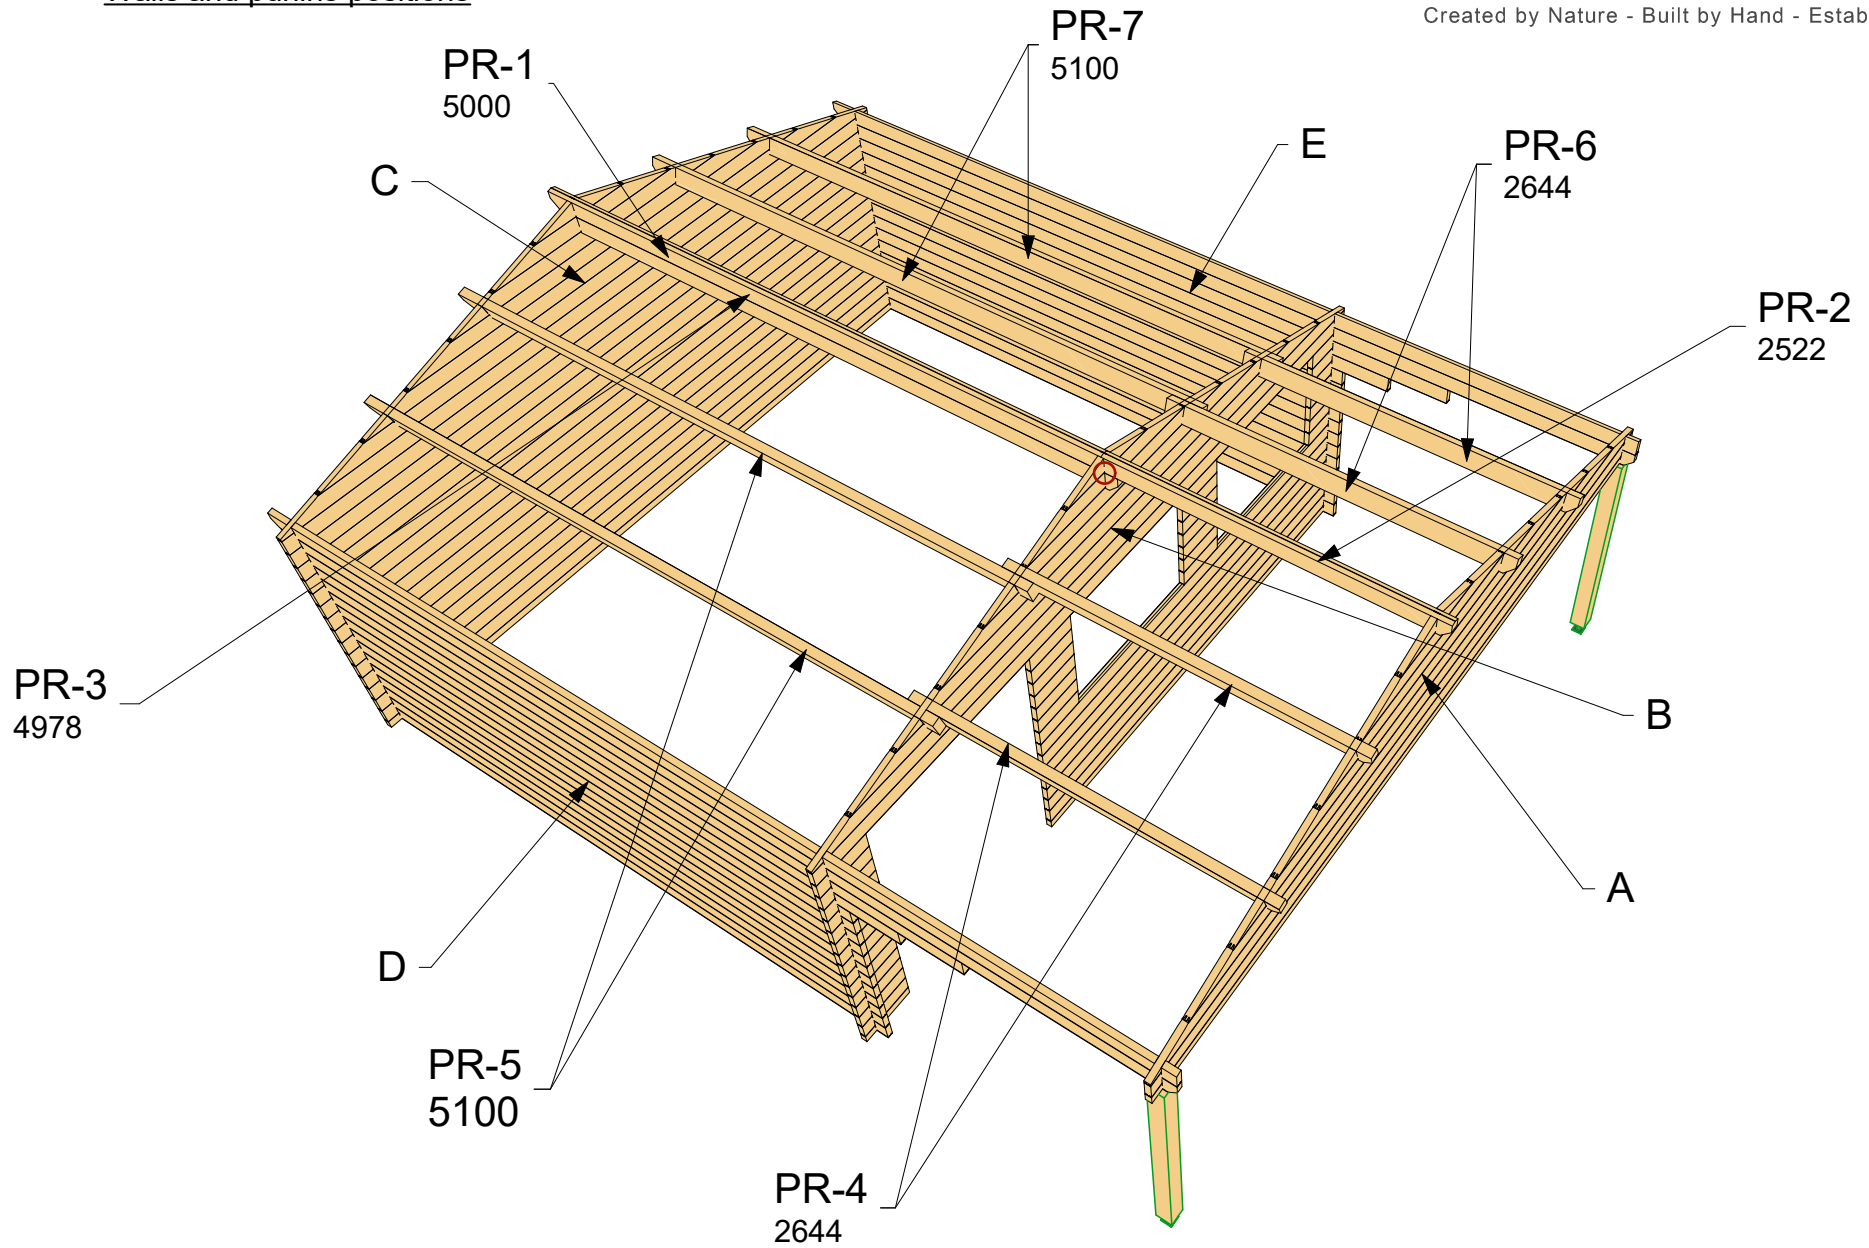

Architect name:	Thickness:	Type:	Project name:	Project No:	Year:	Page:
Gytis Buda	44mm	Standard	OXFORD 6x5	-	2016	2 of 6




Floor plan 1:50

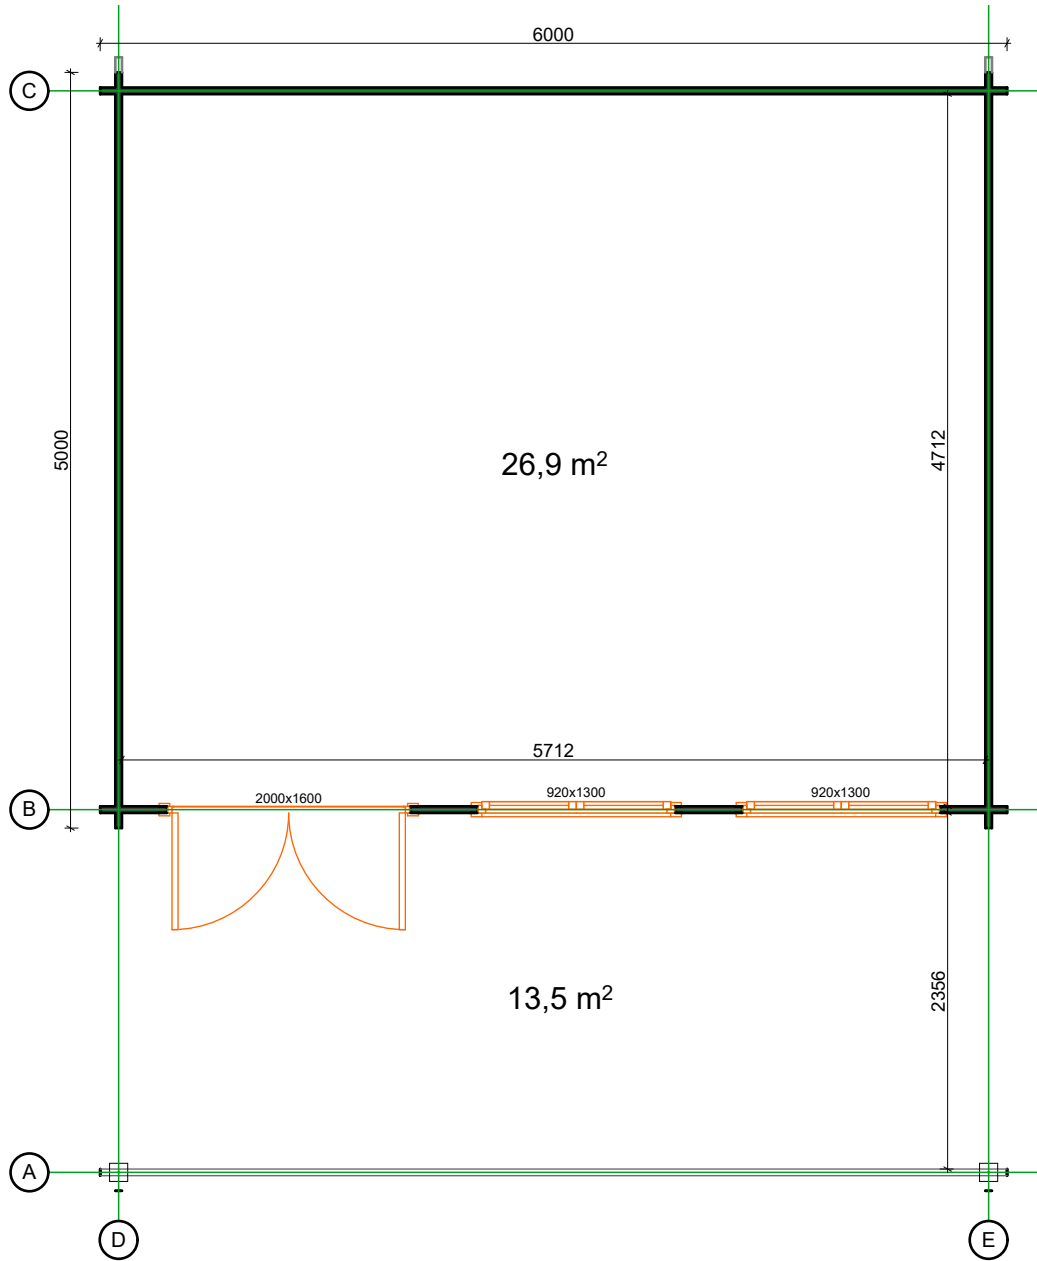

Floor bearers 1:50




Architect name:	Thickness:	Type:	Project name:	Project No:	Year:	Page:
Gytis Buda	44mm	Standard	OXFORD 6x5	-	2016	3 of 6

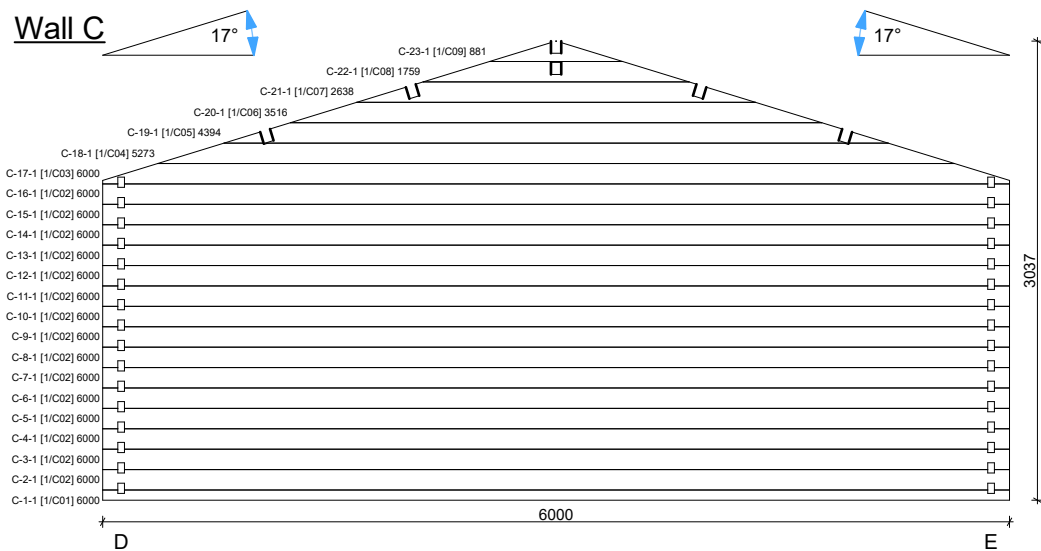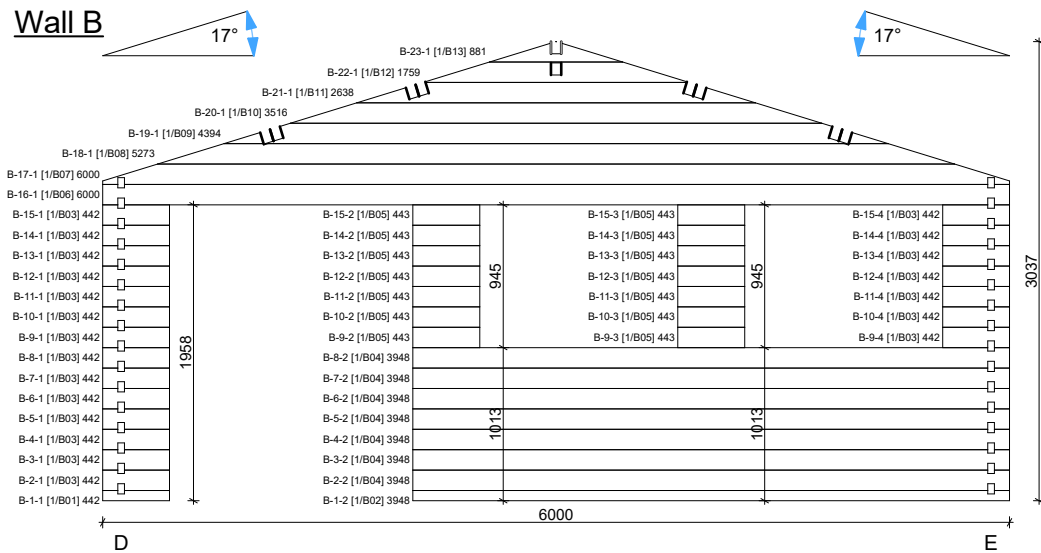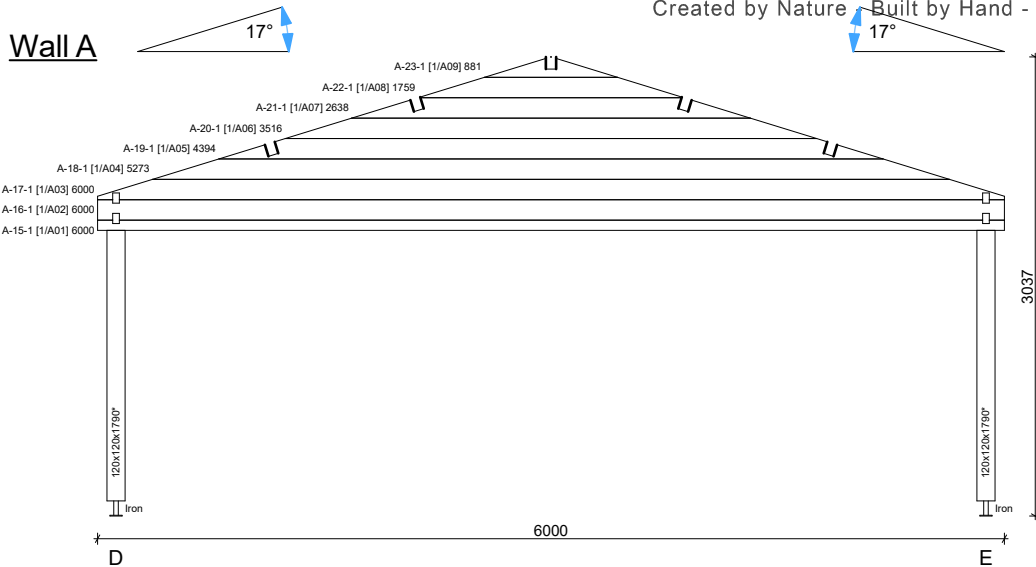


Architect name:	Thickness:	Type:	Project name:	Project No:	Year:	Page:
Gytis Buda	44mm	Standard	OXFORD 6x5	-	2016	4 of 6

Wall D

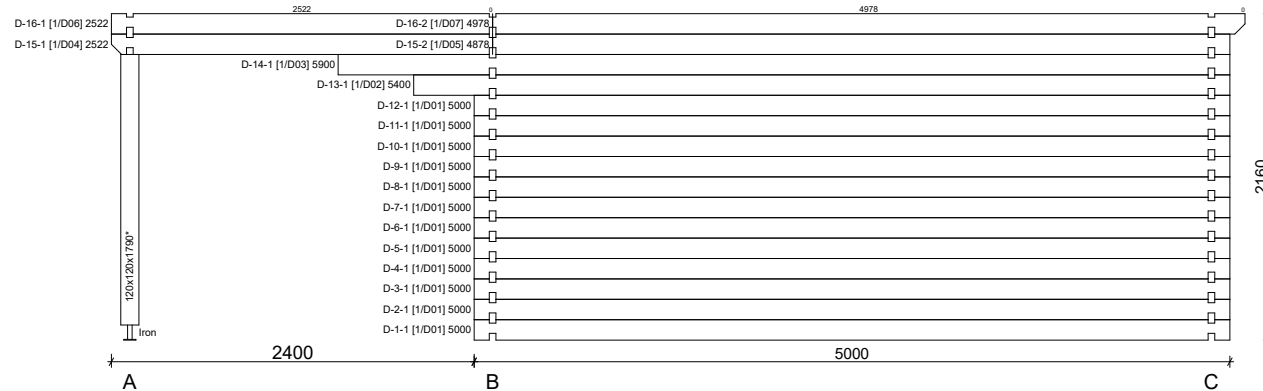


Wall E

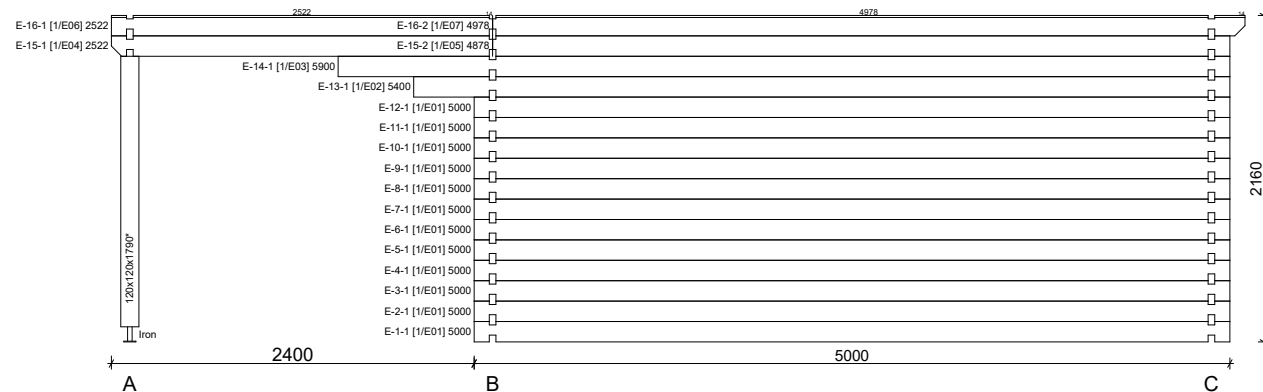


Architect name:	Thickness:	Type:	Project name:	Project No:	Year:	Page:
Gytis Buda	44mm	Standard	OXFORD 6x5	-	2016	5 of 6

Roof boards

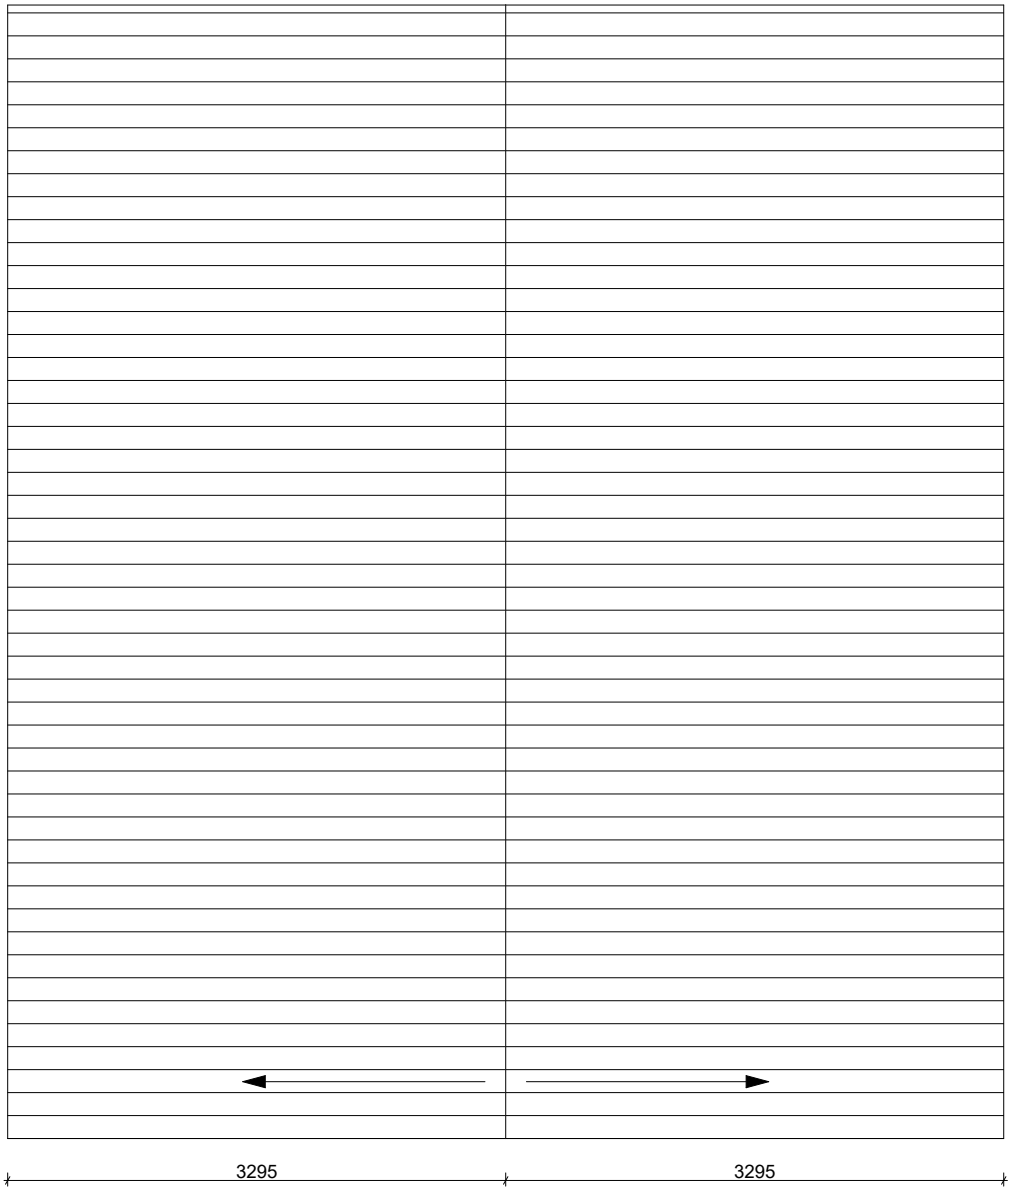

Floor boards

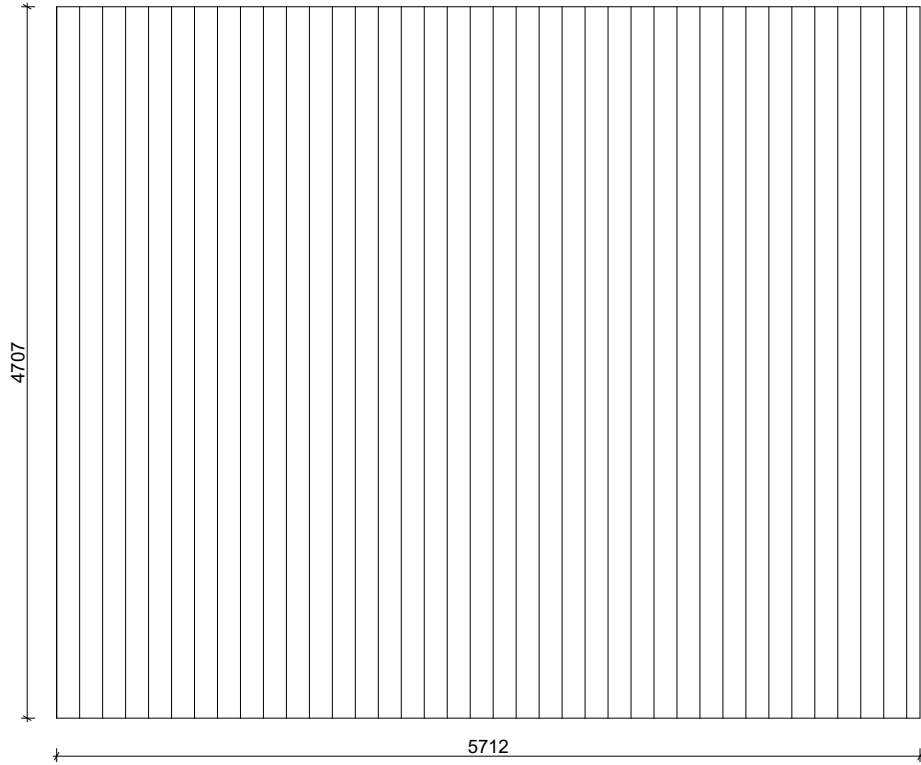

Architect name:	Thickness:	Type:	Project name:	Project No:	Year:	Page:
Gytis Buda	44mm	Standard	OXFORD 6x5	-	2016	6 of 6